




Elevation 09

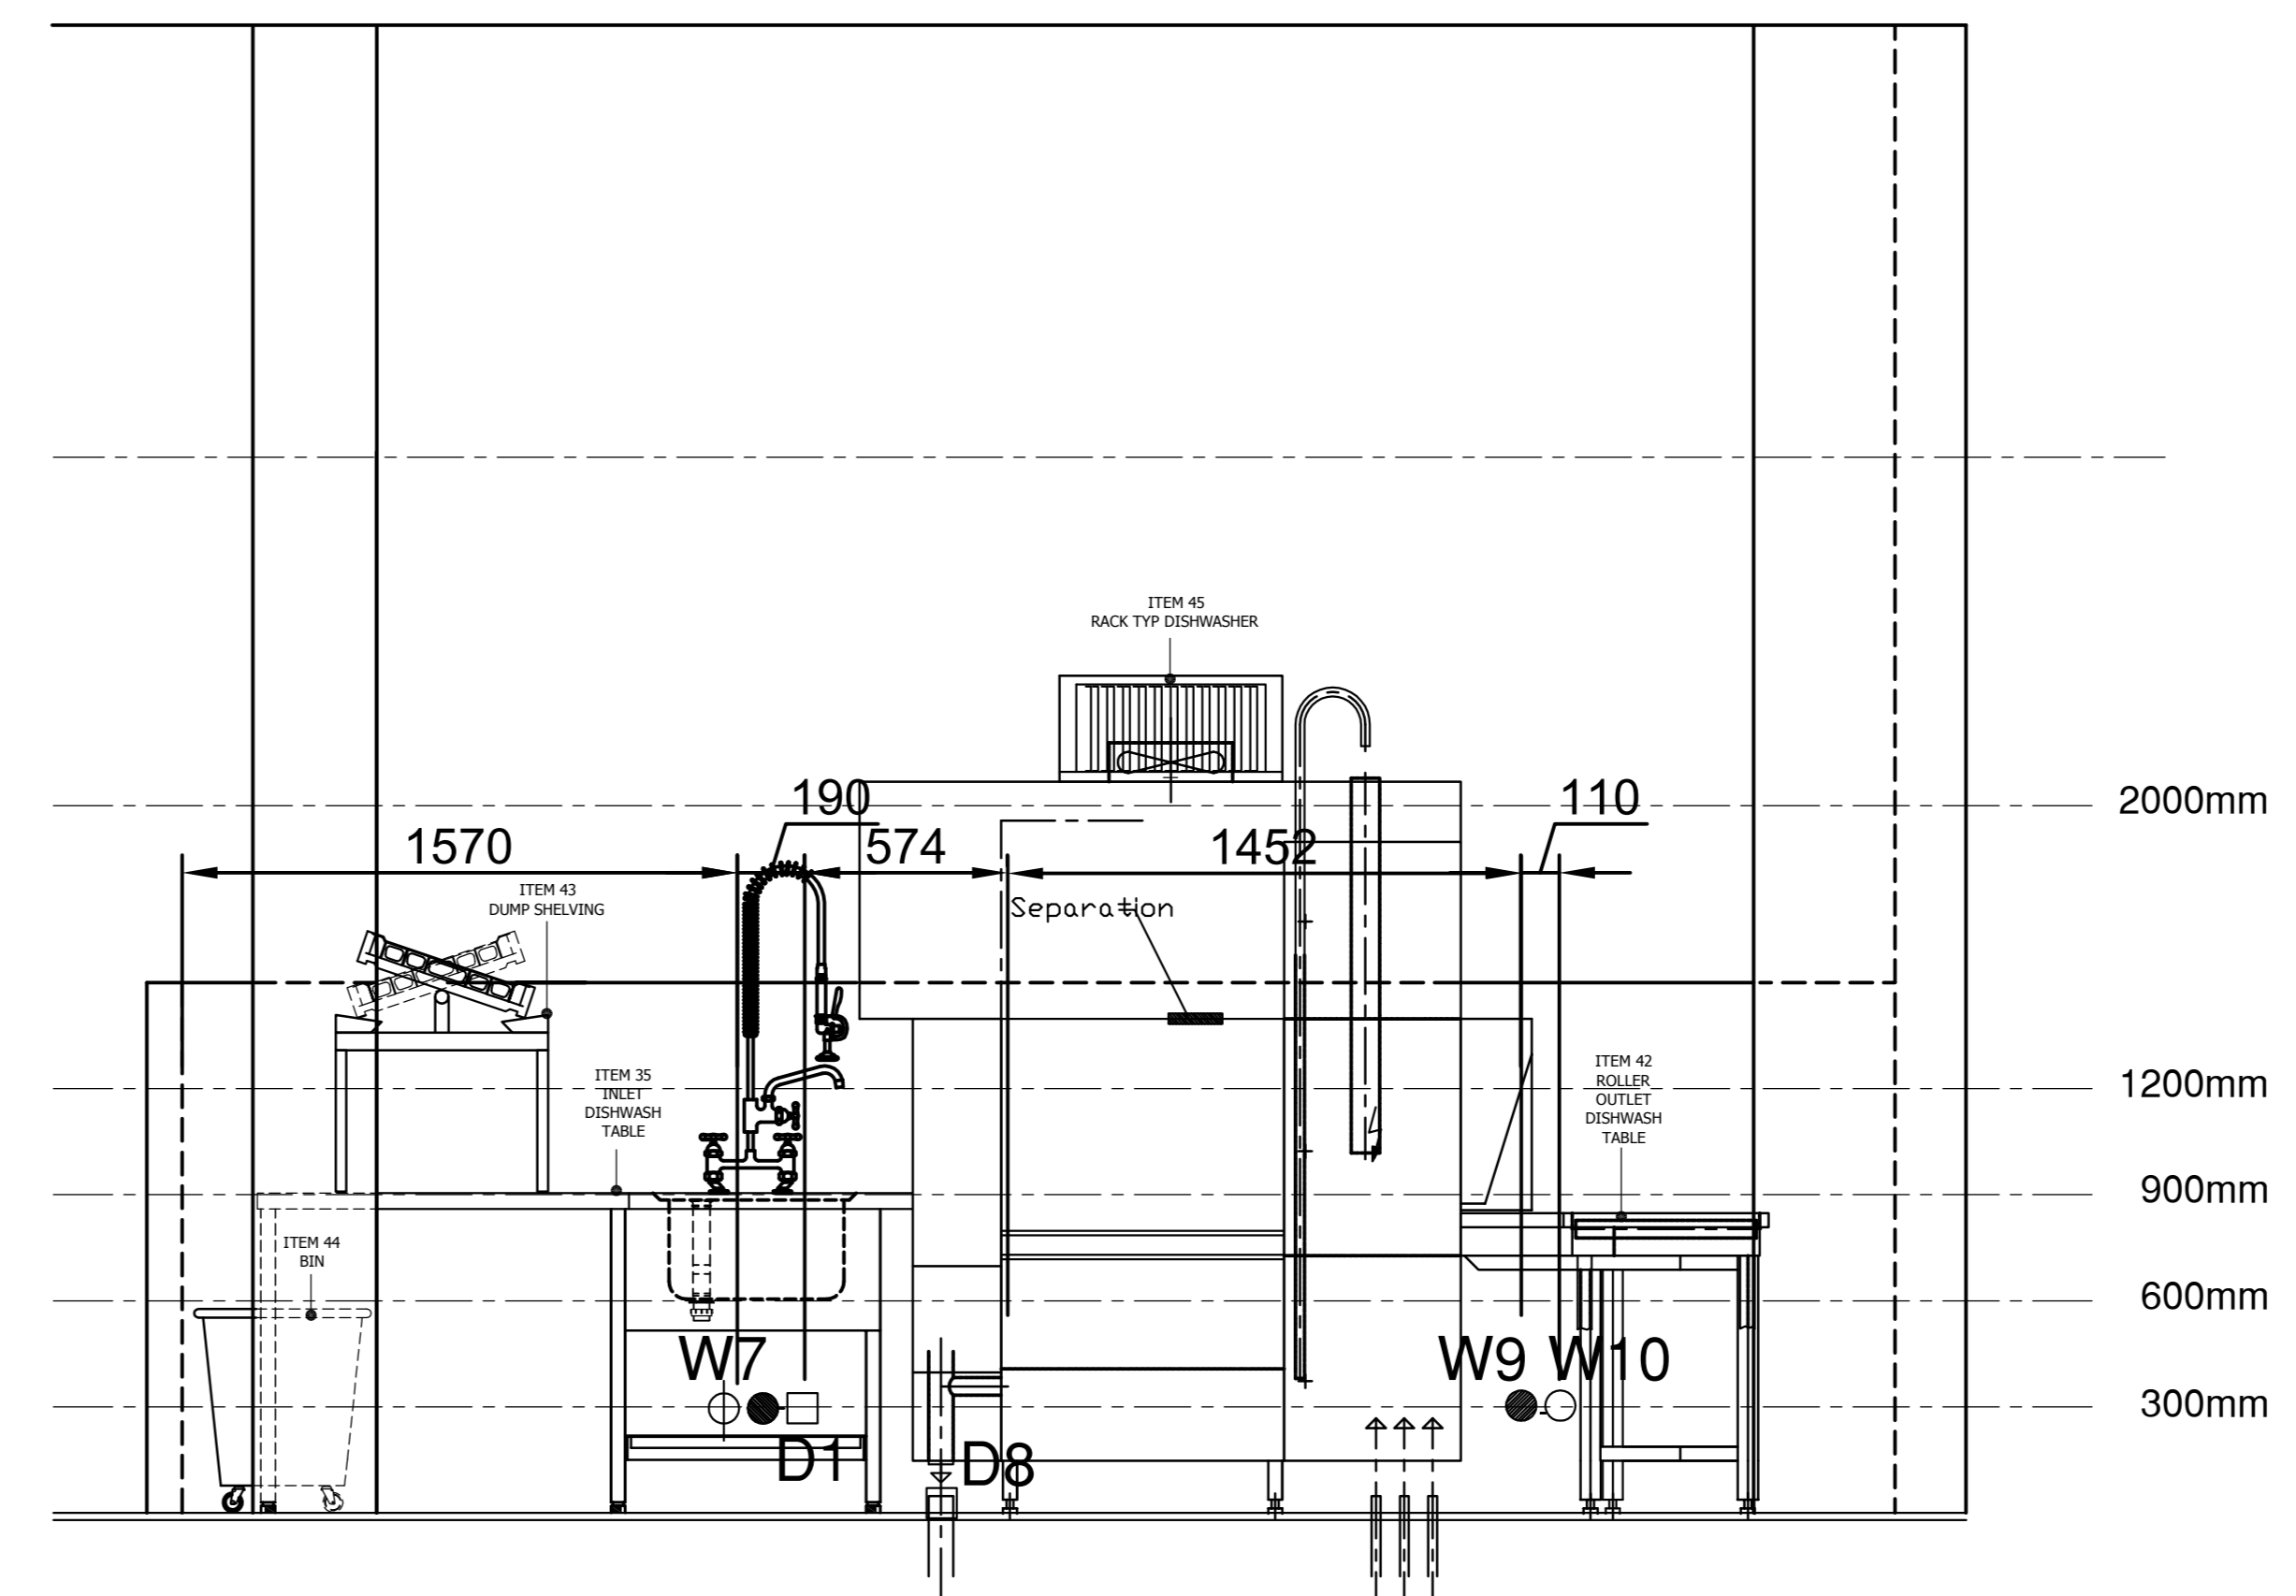

Elevation 07

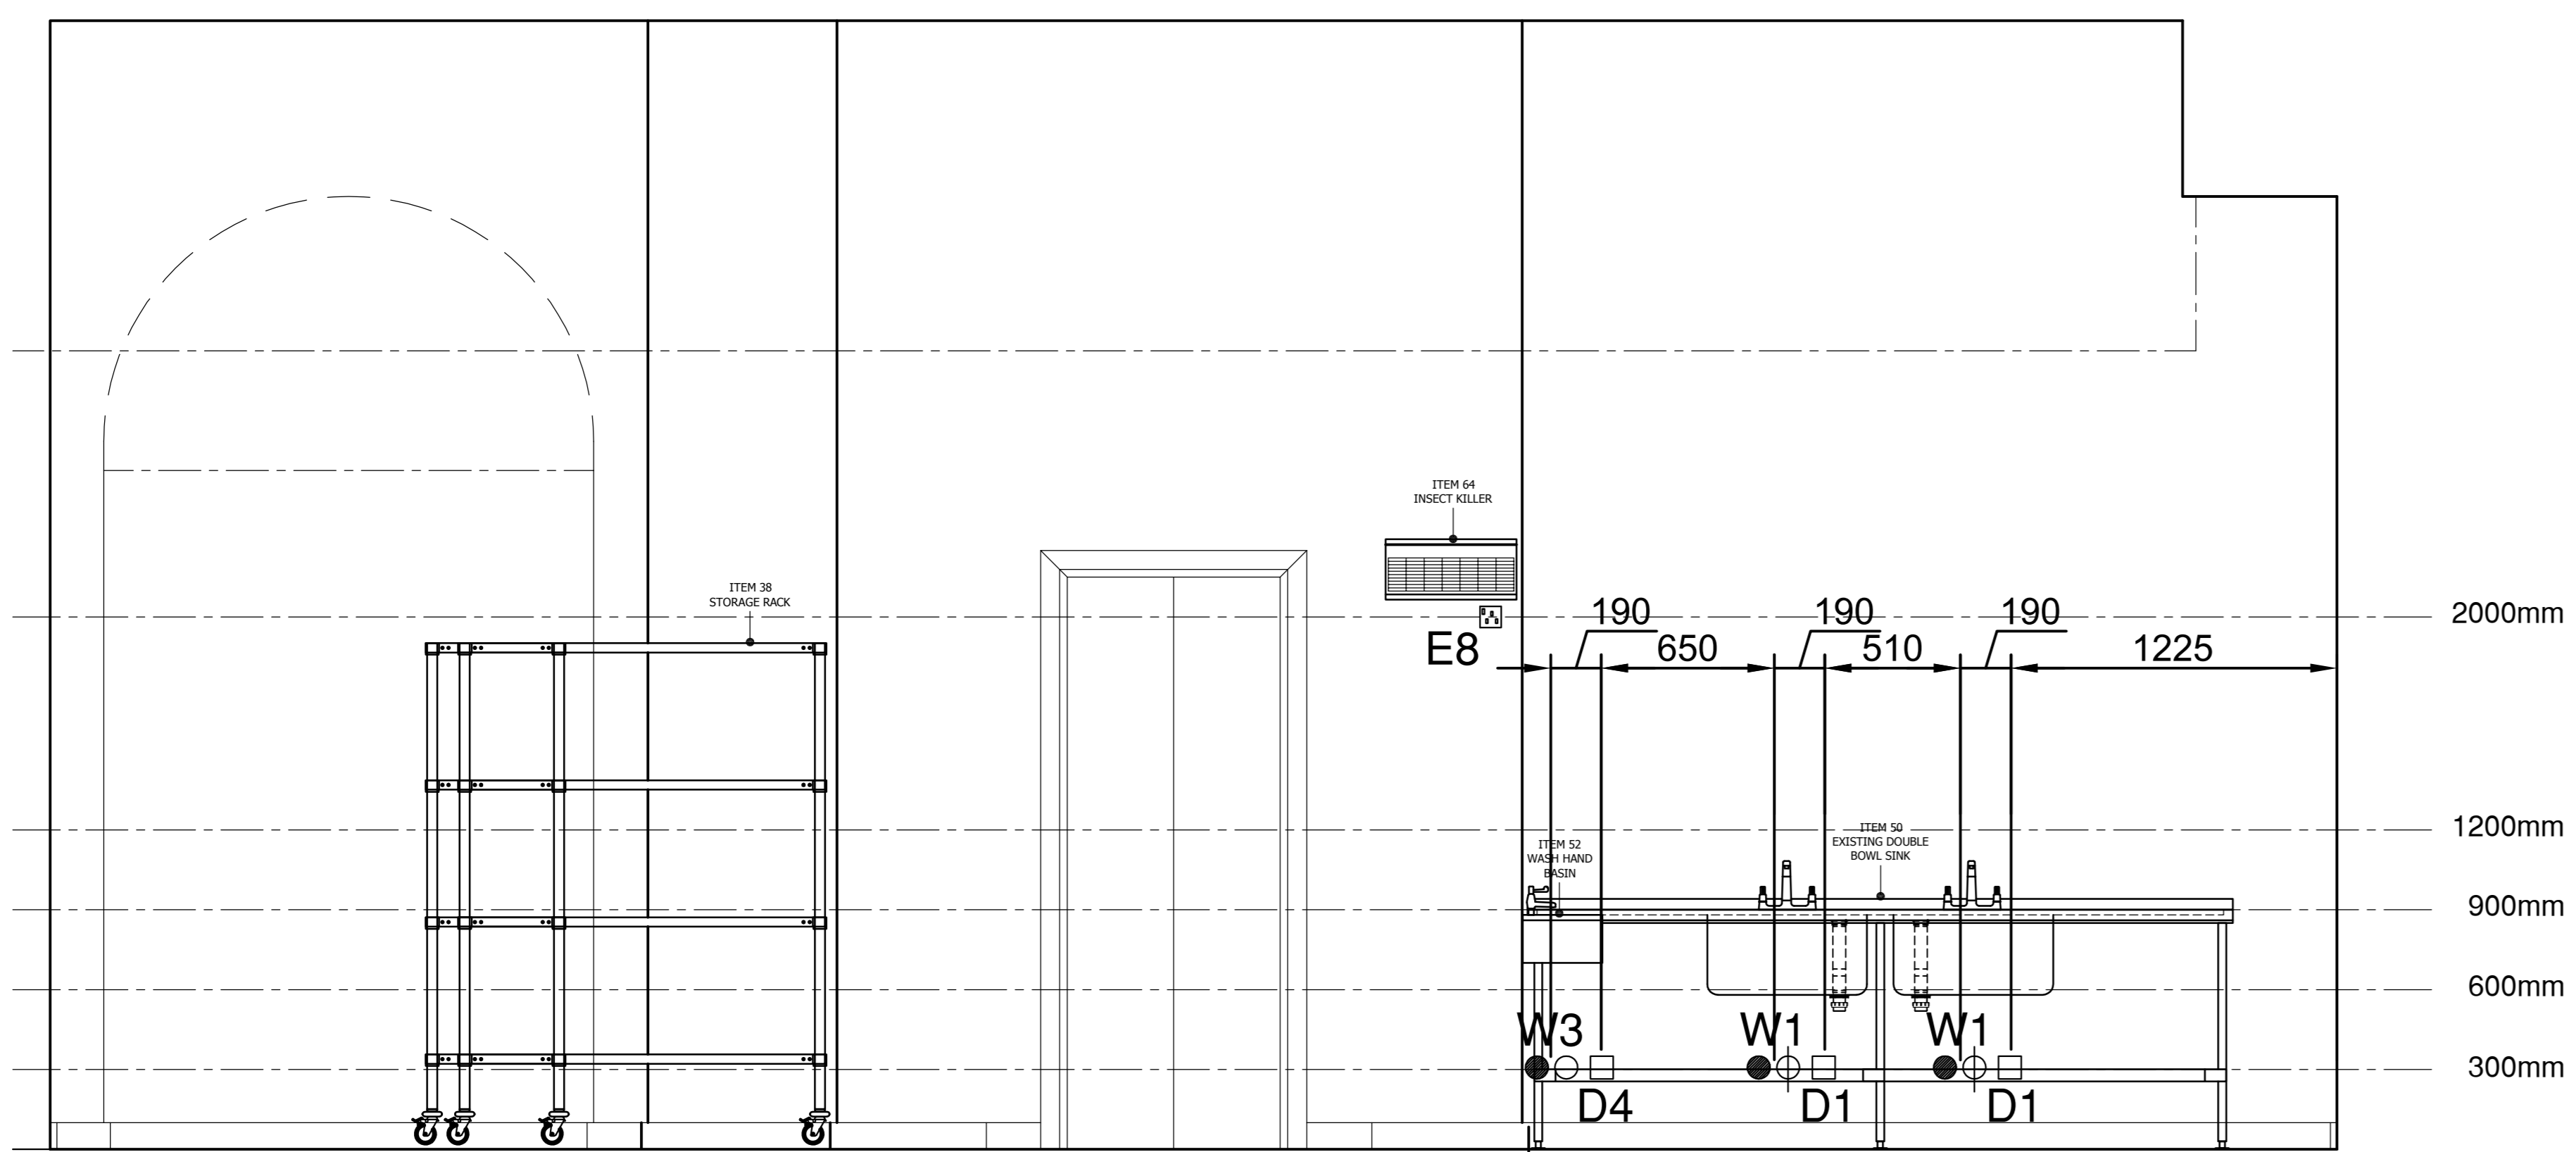

Elevation 01

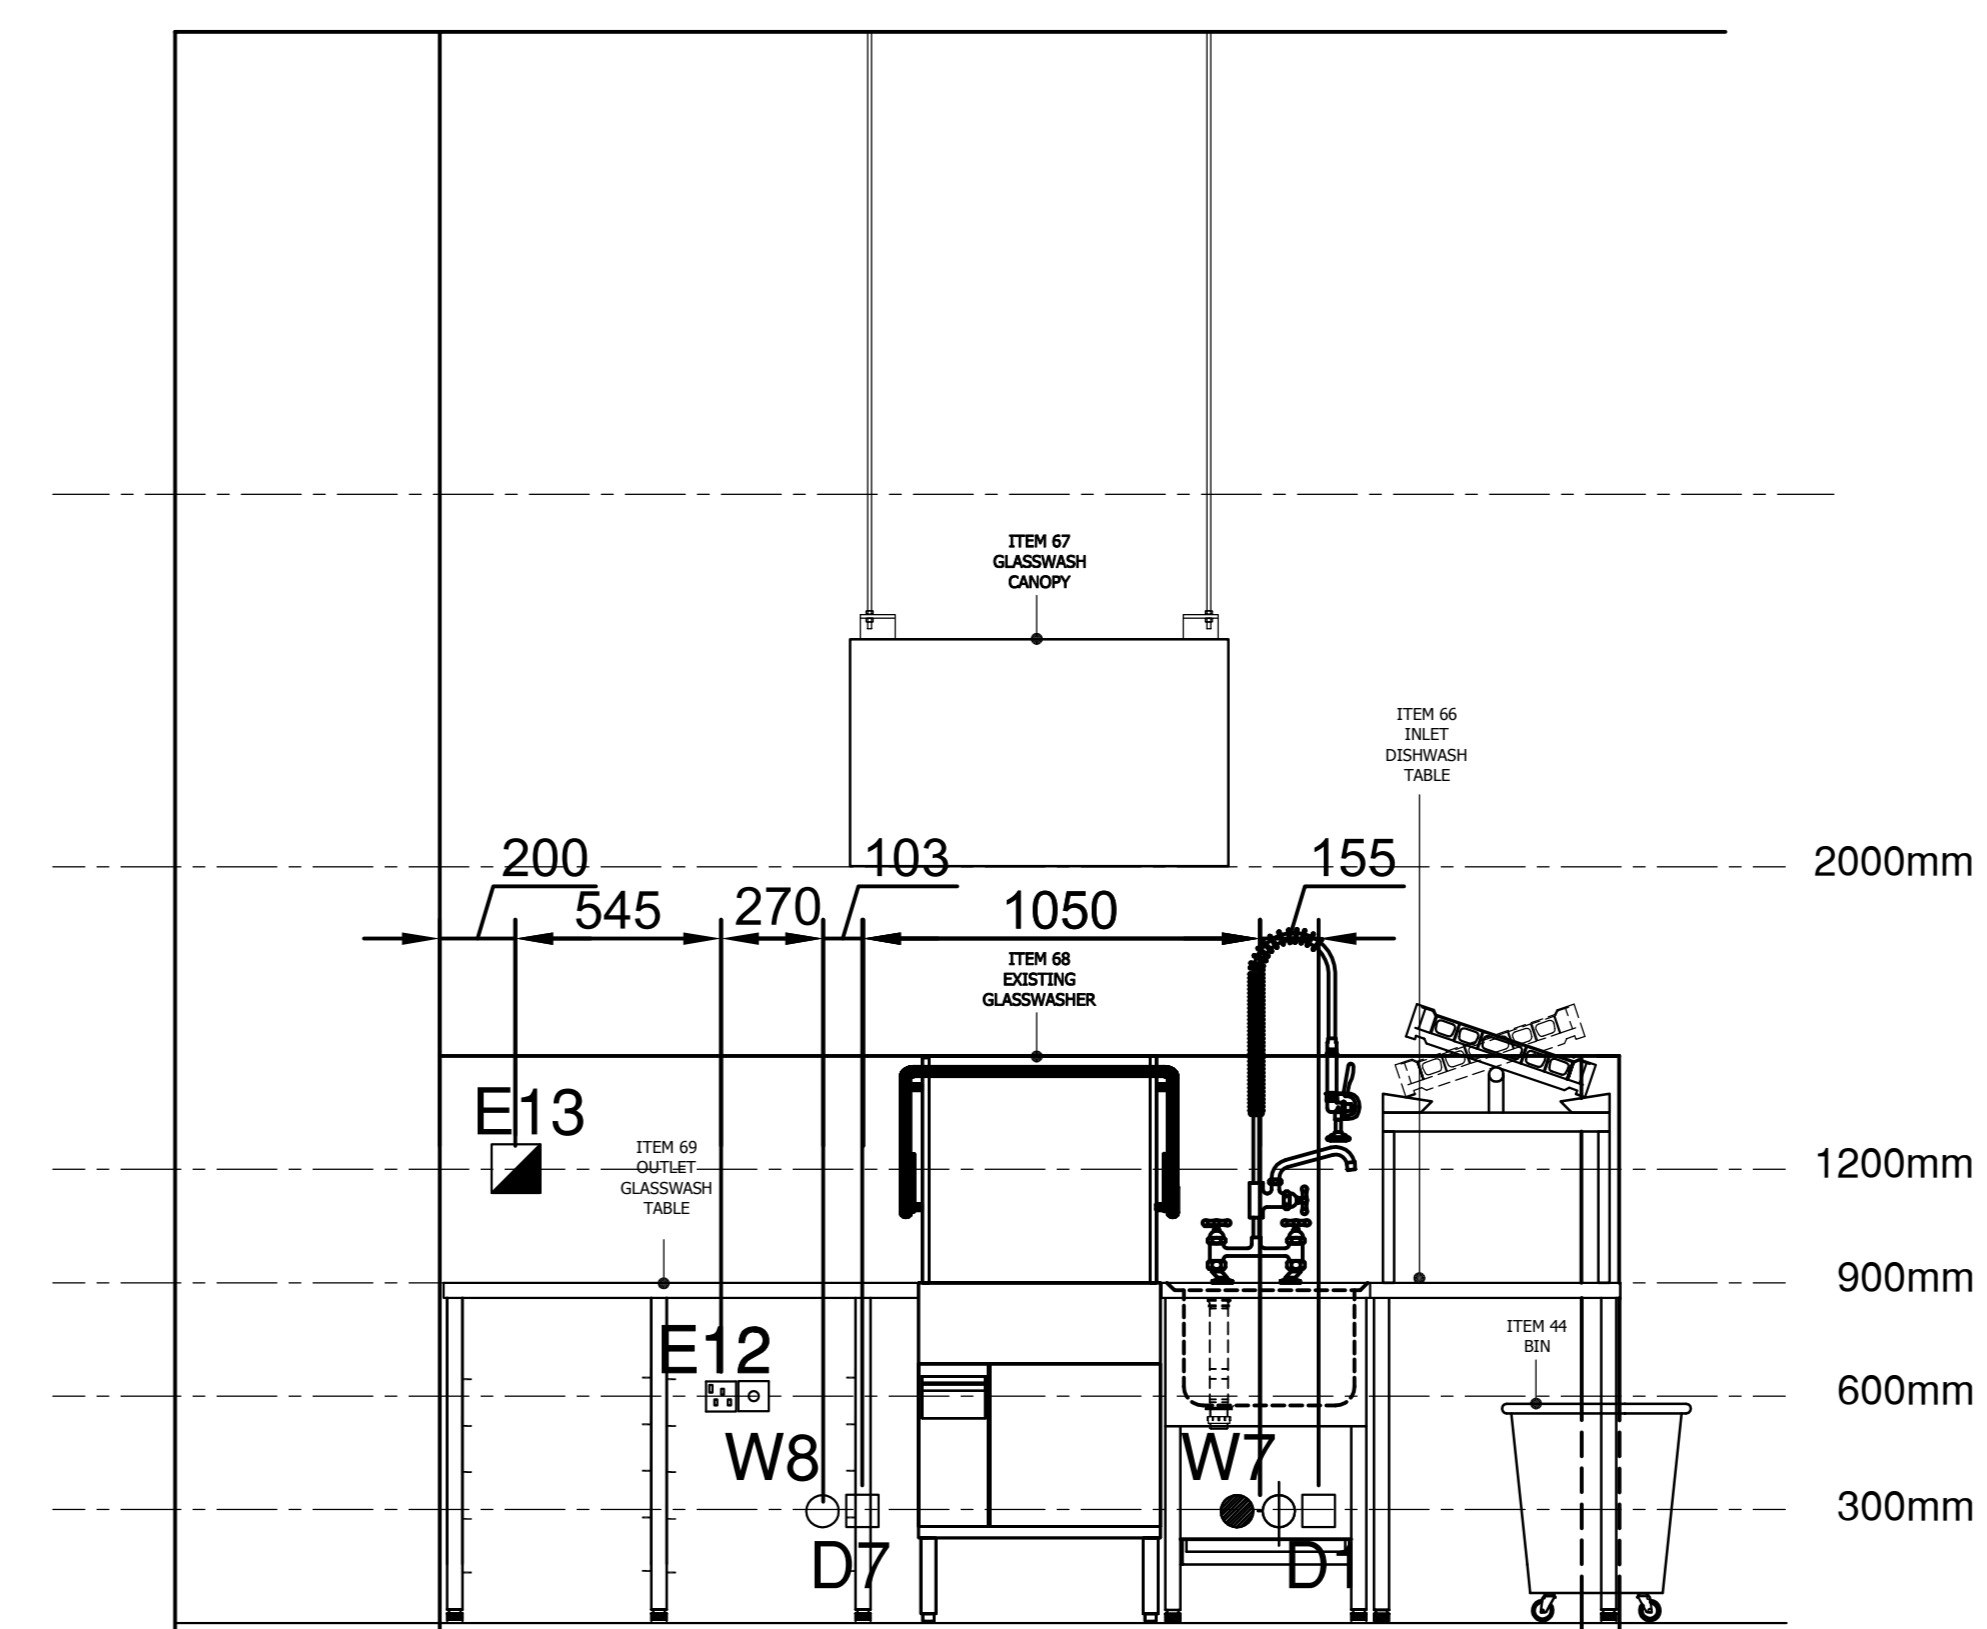

Elevation 08

COURT CATERING EQUIPMENT LTD
 UNIT 1, ACTON VALE INDUSTRIAL PARK, CONLEY ROAD, LONDON W3 7QE
 TEL: 020 8746 0008
 FAX: 020 8746 1116
 E-mail: projects@courtcatering.co.uk

CLIENT: PRINCIPAL HAYLEY HOTELS
 PROJECT: **RH** PRINCIPAL HAYLEY (HOTELS AND CONFERENCE VENUES)

GLASGOW CENTRAL HOTEL - ENTRESOL LEVEL
 PROPOSED SERVICES ELEVATIONS LAYOUT

SCALE: 1:50 (1:20)
 DATE: -
 DRAWN: B.M. (CAD)
 PM: A.A.P.

PROJECT No: 21001019-20

THIS DRAWING MUST NOT BE REPRODUCED, COPIED, OR TRANSMITTED IN ANY FORM OR BY ANY MEANS, WITHOUT THE WRITTEN PERMISSION OF THE DRAWING AUTHOR. ALL DIMENSIONS TO BE CHECKED AND VERIFIED ON SITE. ALL RIGHTS RESERVED.