




Elevation 09

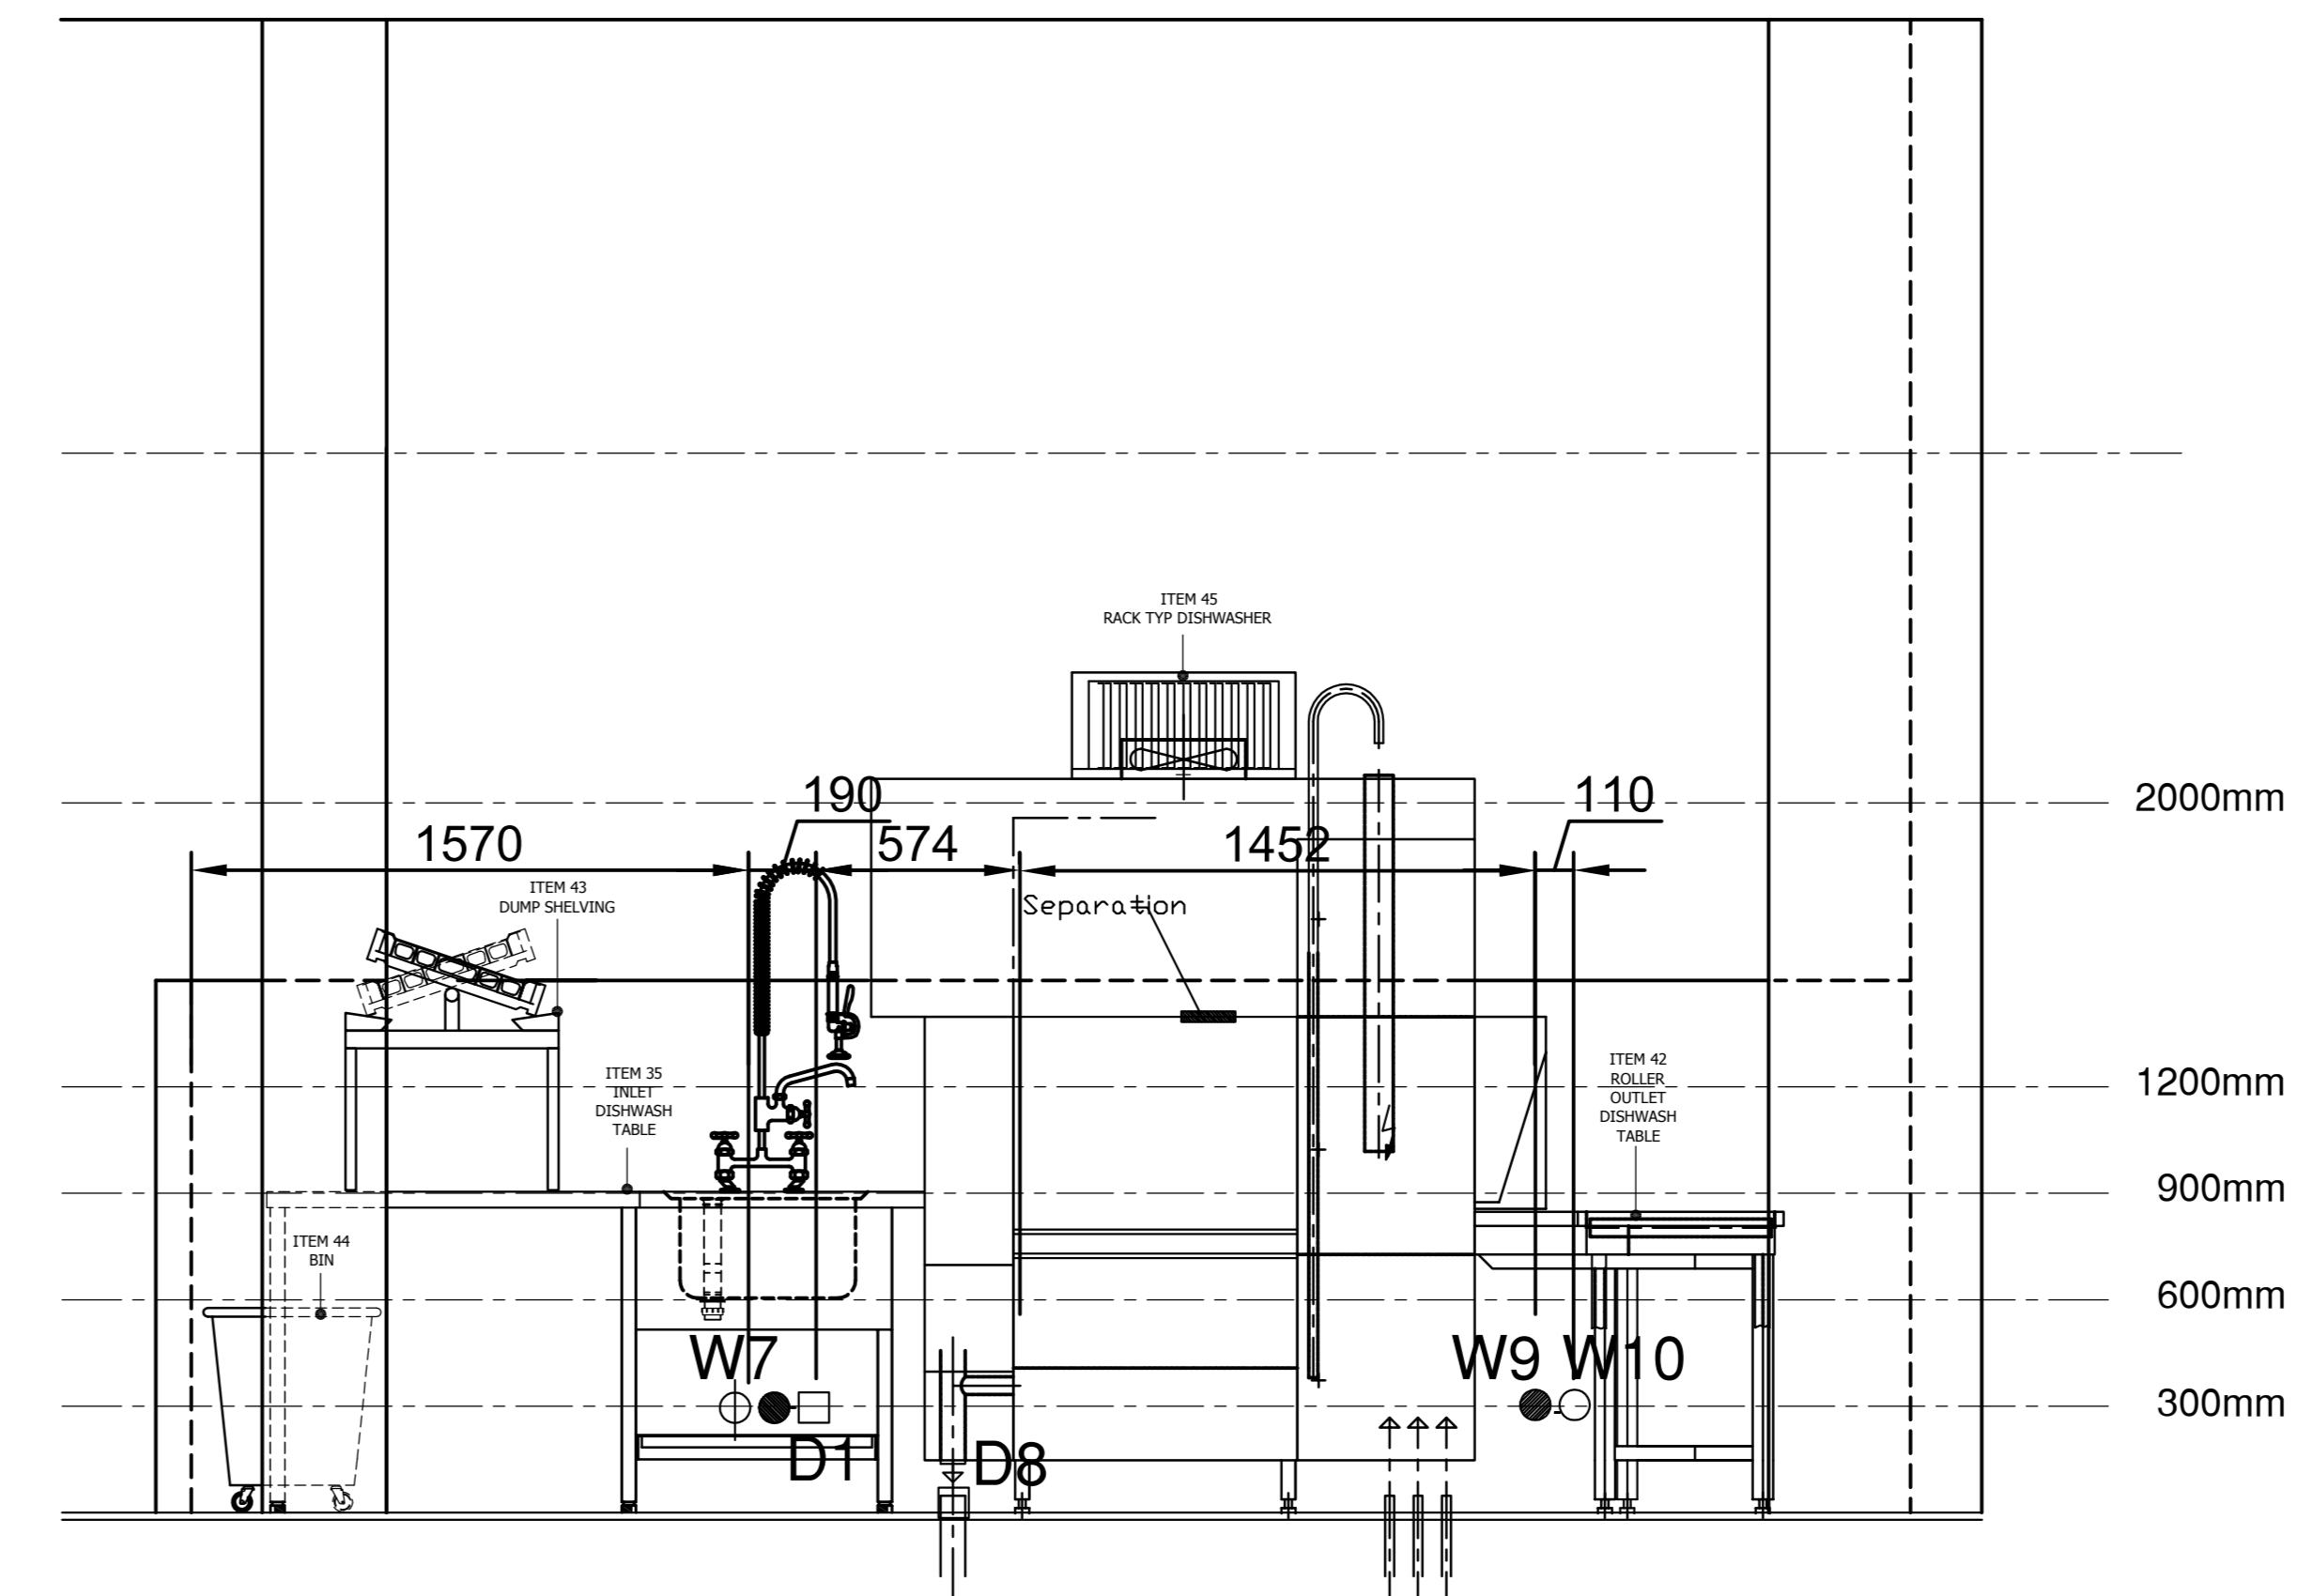

Elevation 07

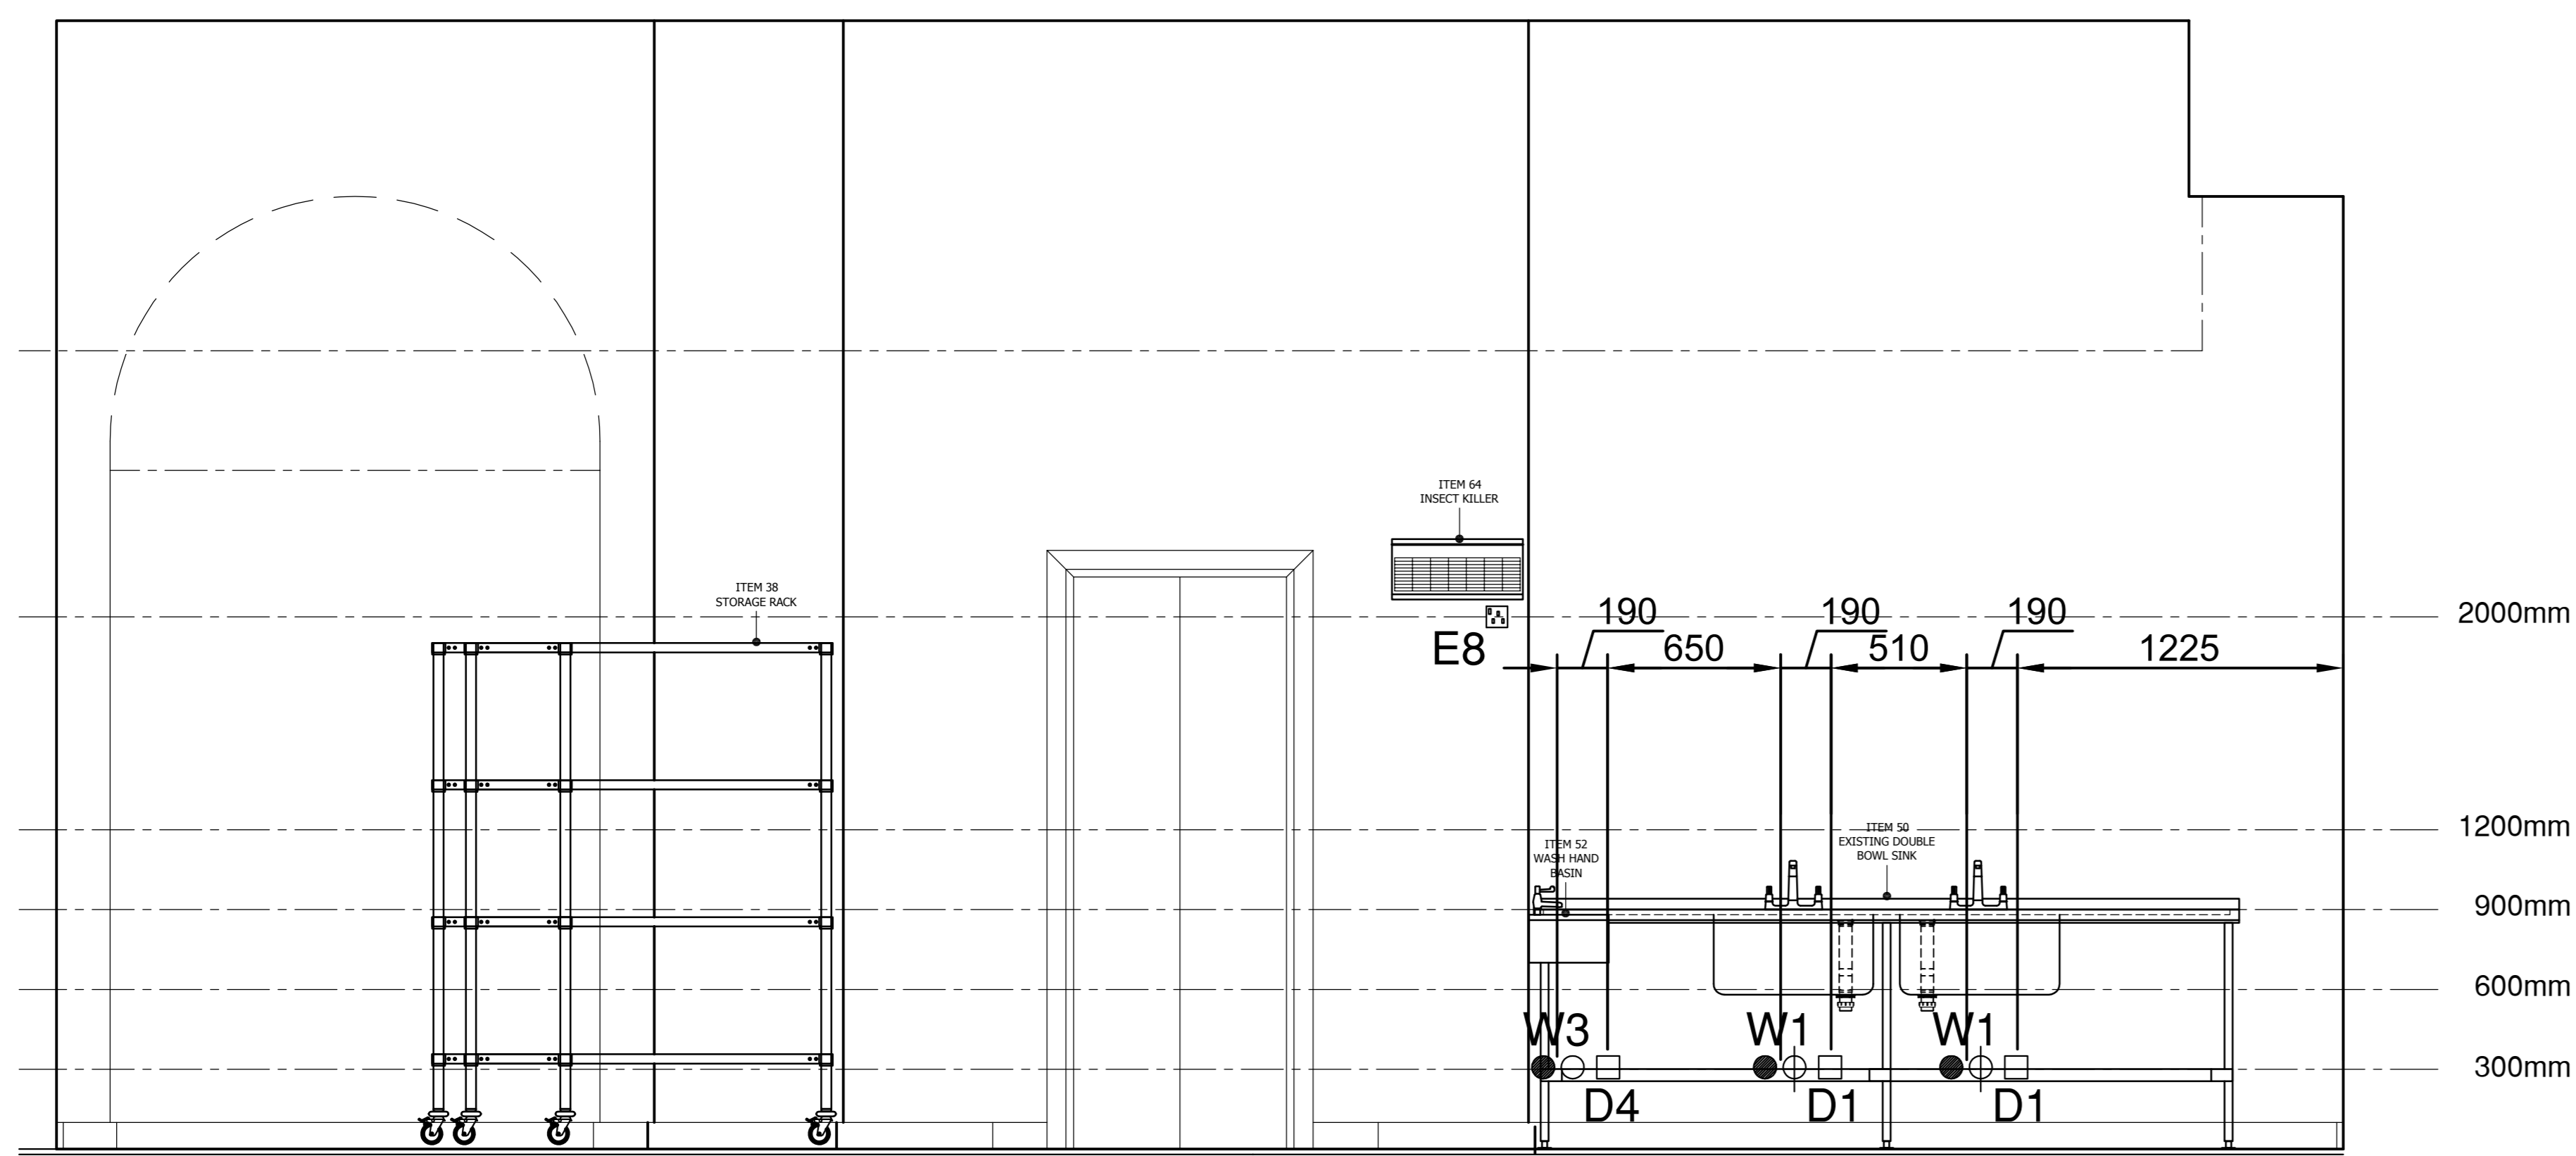

Elevation 01

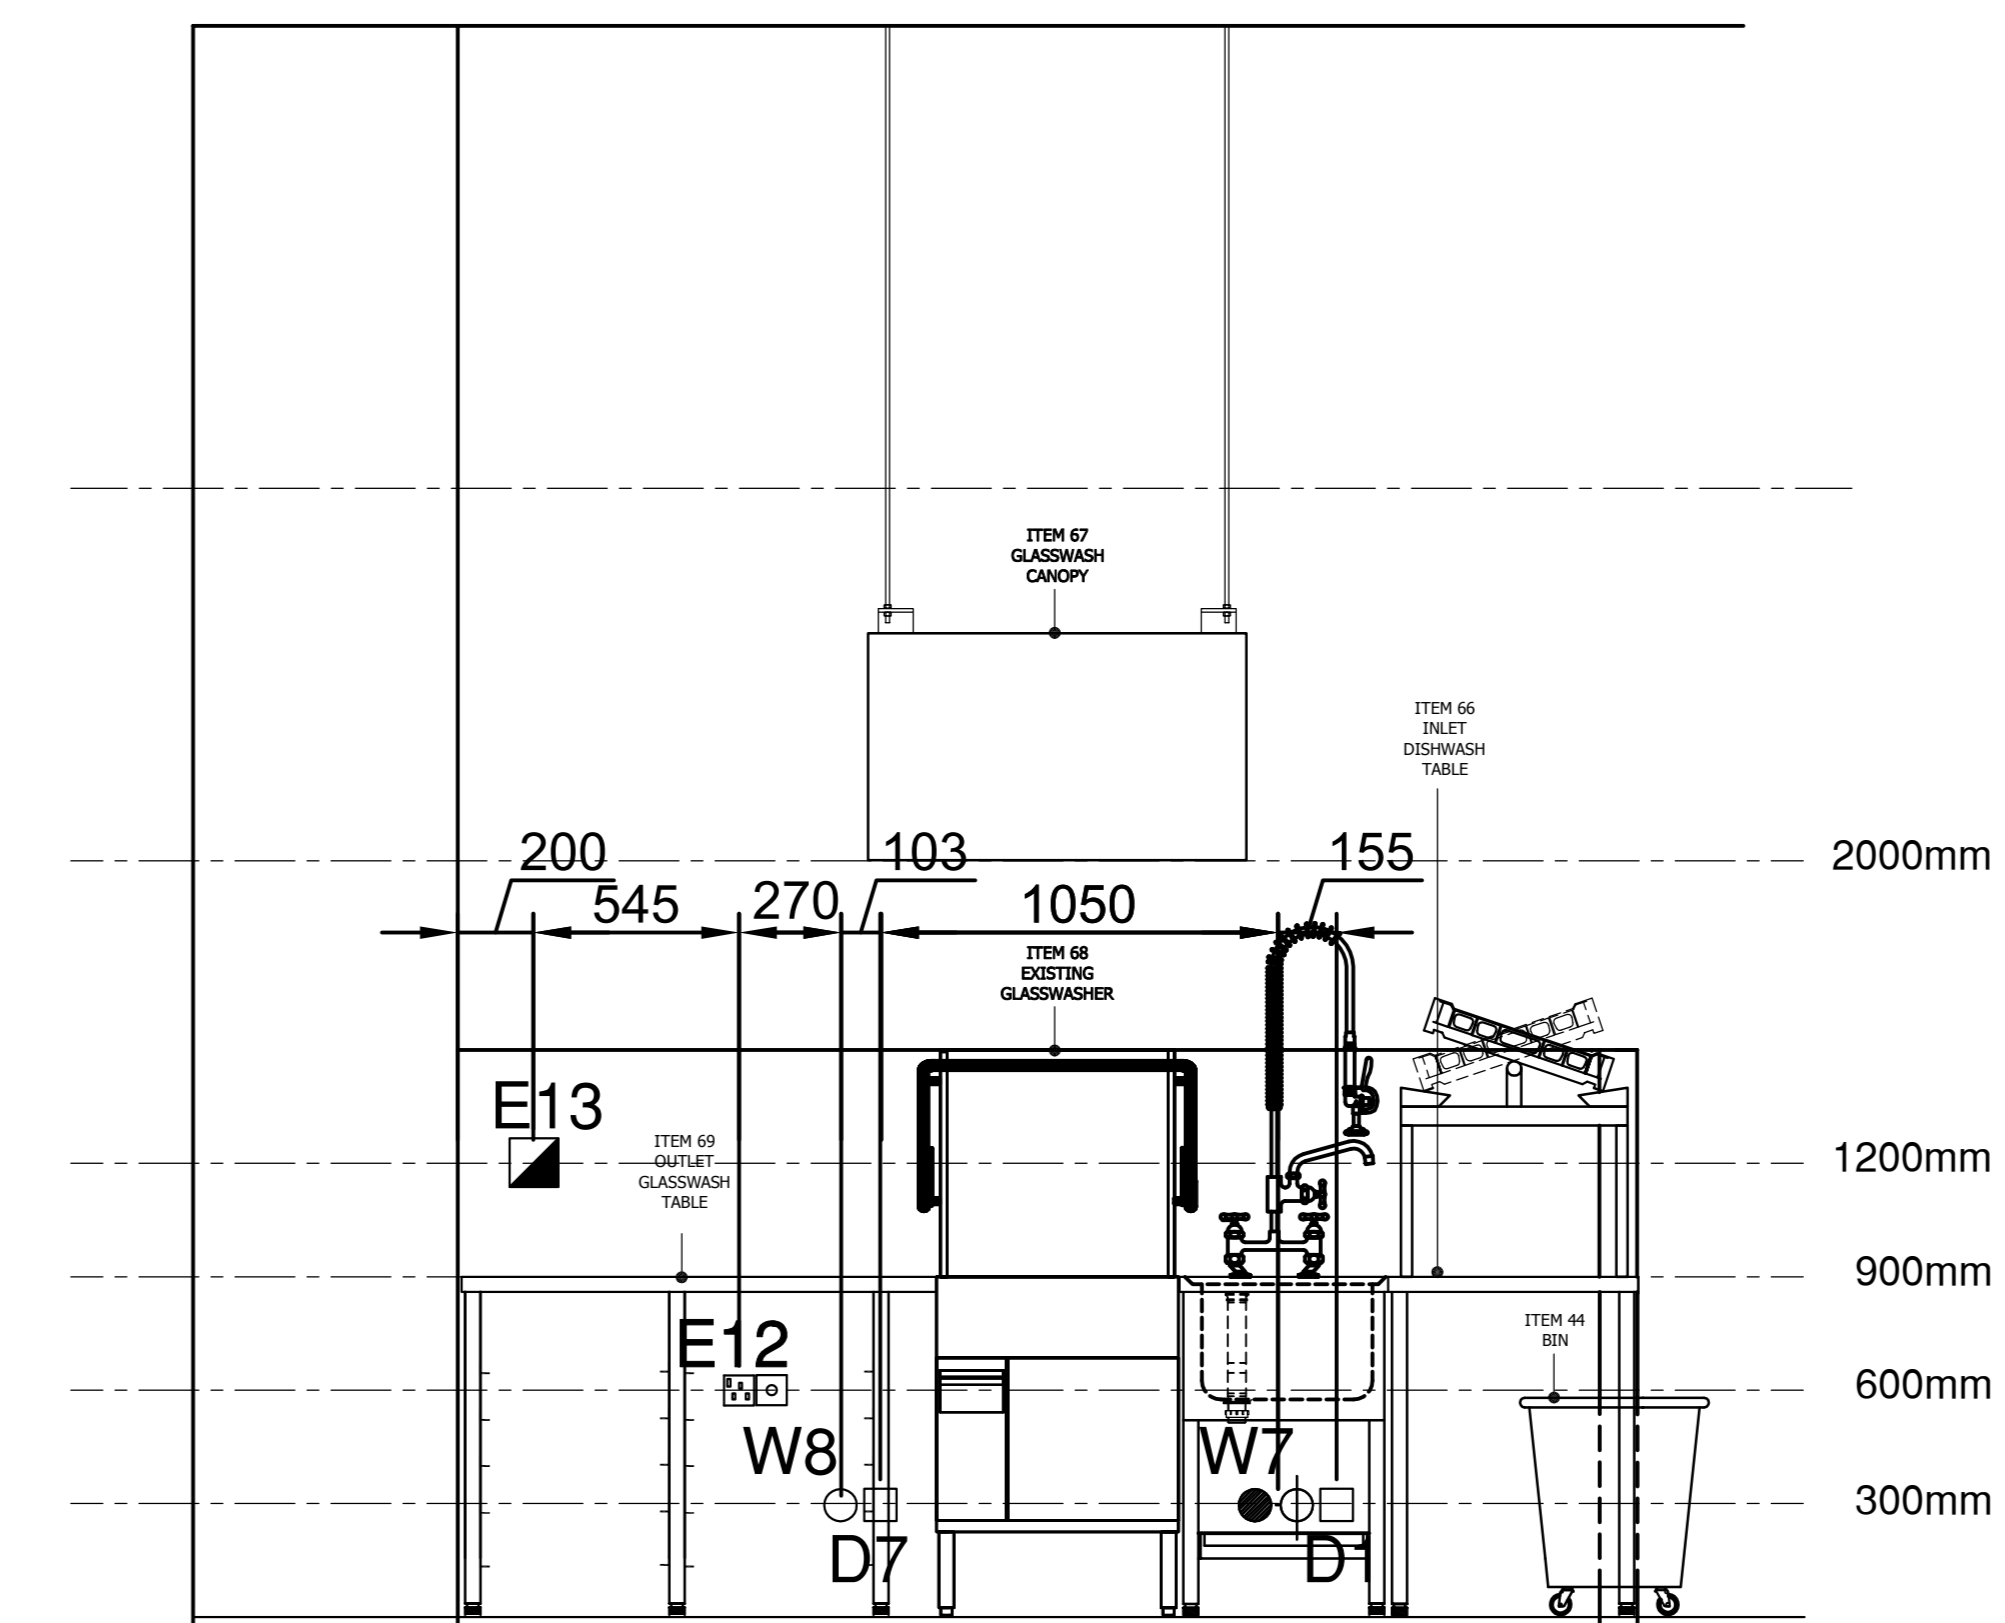

Elevation 08

**COURT CATERING EQUIPMENT LTD**  
 UNIT 1, ACTON VALE INDUSTRIAL PARK, CONLEY ROAD, LONDON W3 7QE  
 TEL: 020 8746 0008  
 FAX: 020 8746 1118  
 E-mail: projects@courtcatering.co.uk

CLIENT: PRINCIPAL HAYLEY HOTELS  
 PROJECT: PRINCIPAL HAYLEY (HOTELS AND CONFERENCE VENUES)

GLASGOW CENTRAL HOTEL - ENTRESOL LEVEL  
 PROPOSED SERVICES ELEVATIONS LAYOUT

SCALE: 1:50 (1:20)	PROJECT No: 21001019-20
DATE: -	
DRAWN: B.M. (CAD)	
PM: A.A.P.	

© COPYRIGHT COURT CATERING EQUIPMENT LTD  
 THIS DRAWING NOT TO BE REPRODUCED, COPIED OR  
 OTHERWISE USED IN ANY MANNER WITHOUT THE WRITTEN  
 PERMISSION OF THE DRAWING OFFICE. ALL DIMENSIONS TO  
 BE CHECKED AND VERIFIED ON SITE.  
 ALL RIGHTS RESERVED.