

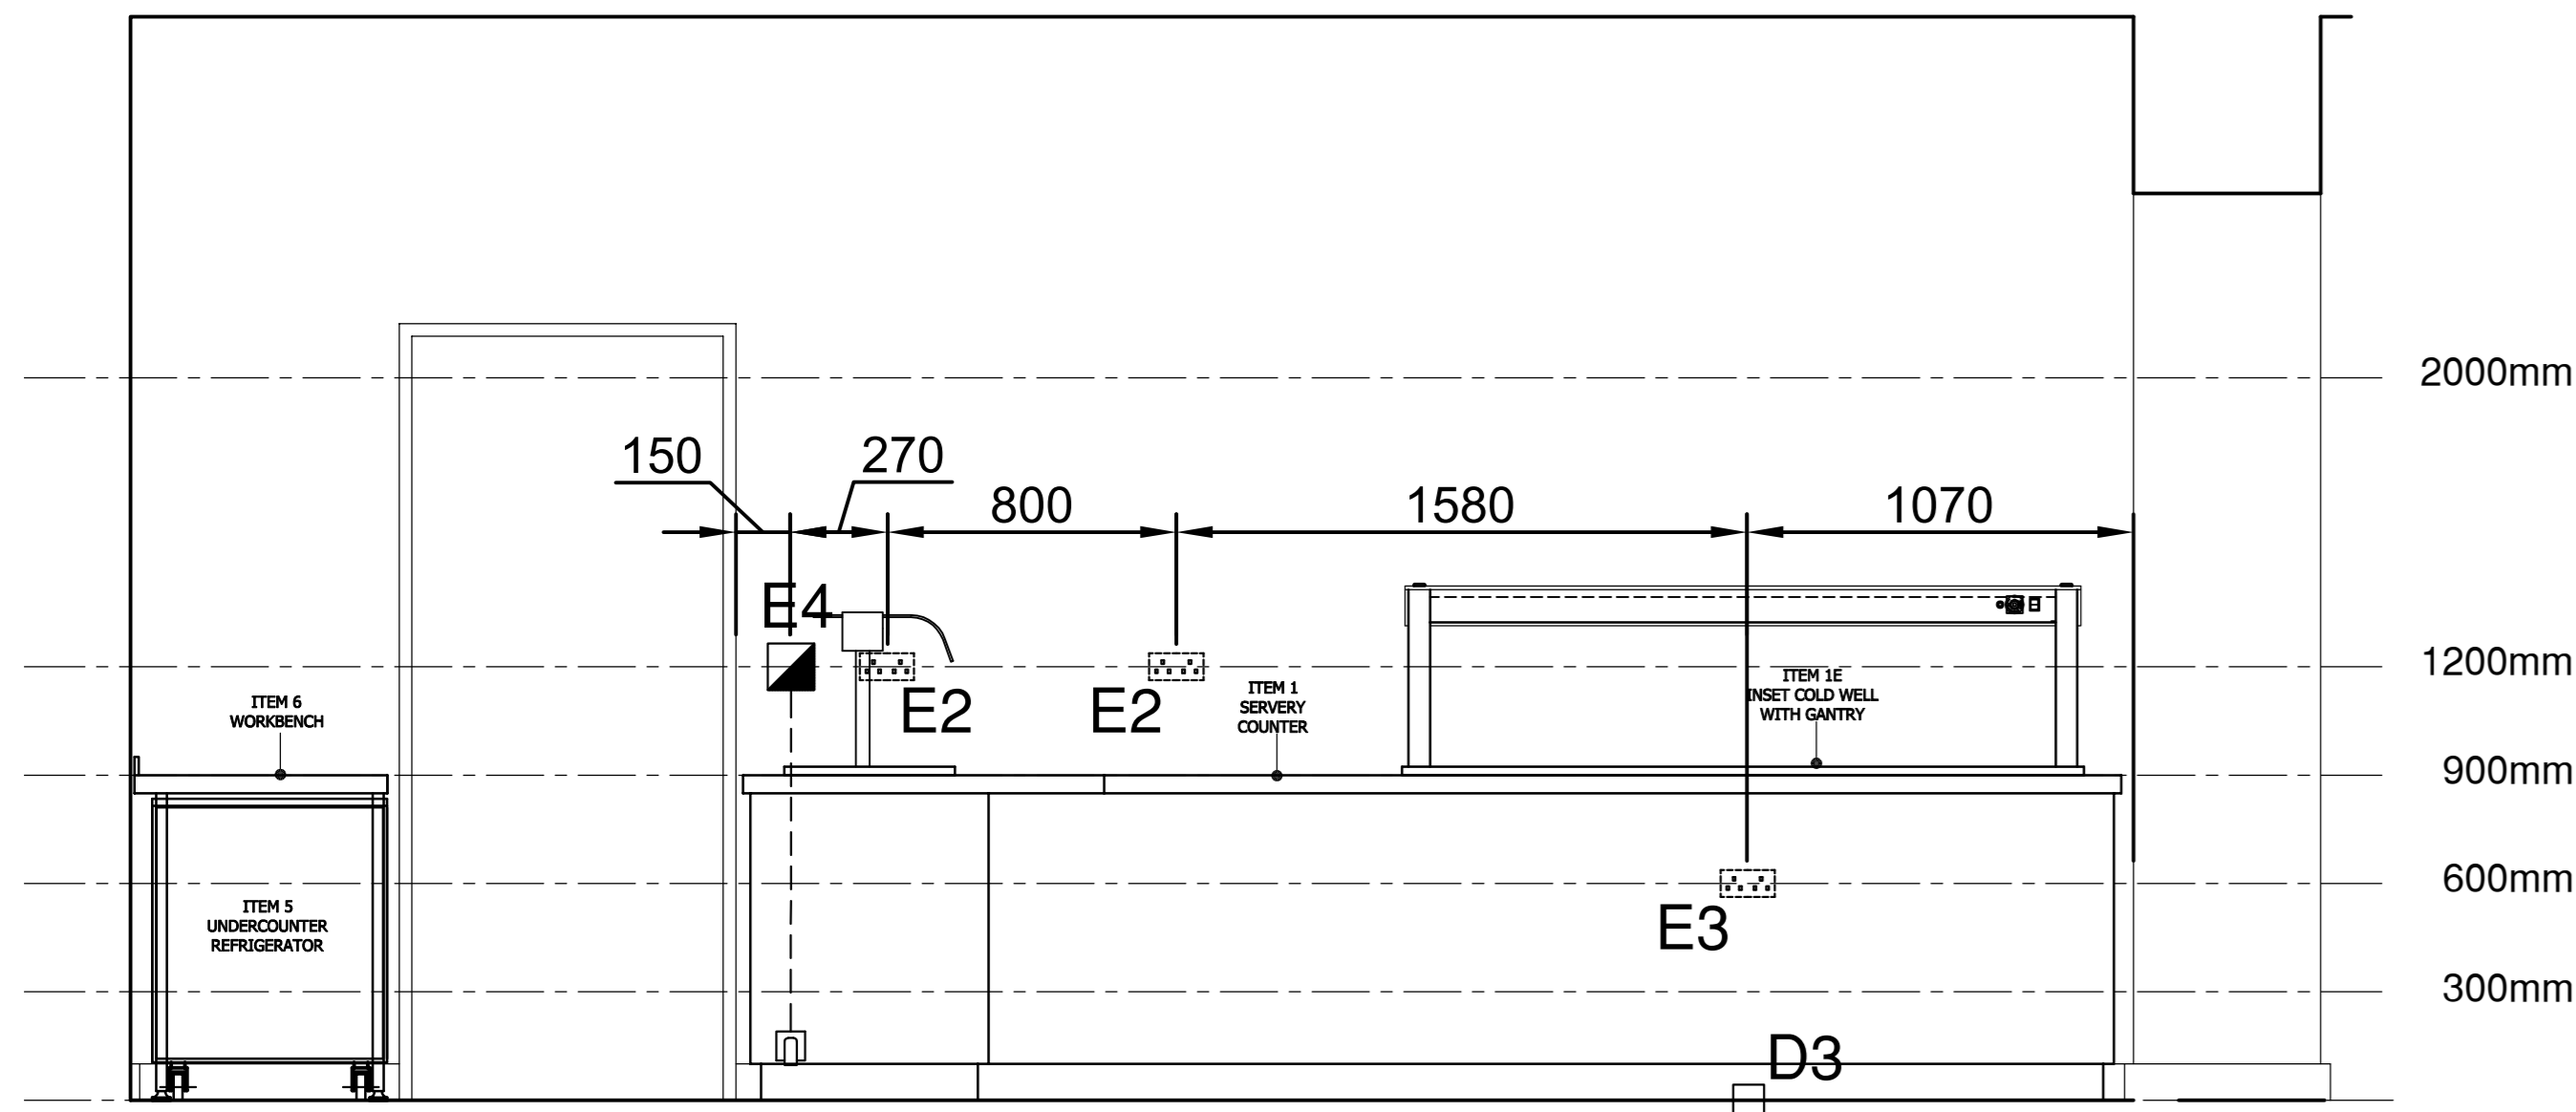



ELEVATION 10

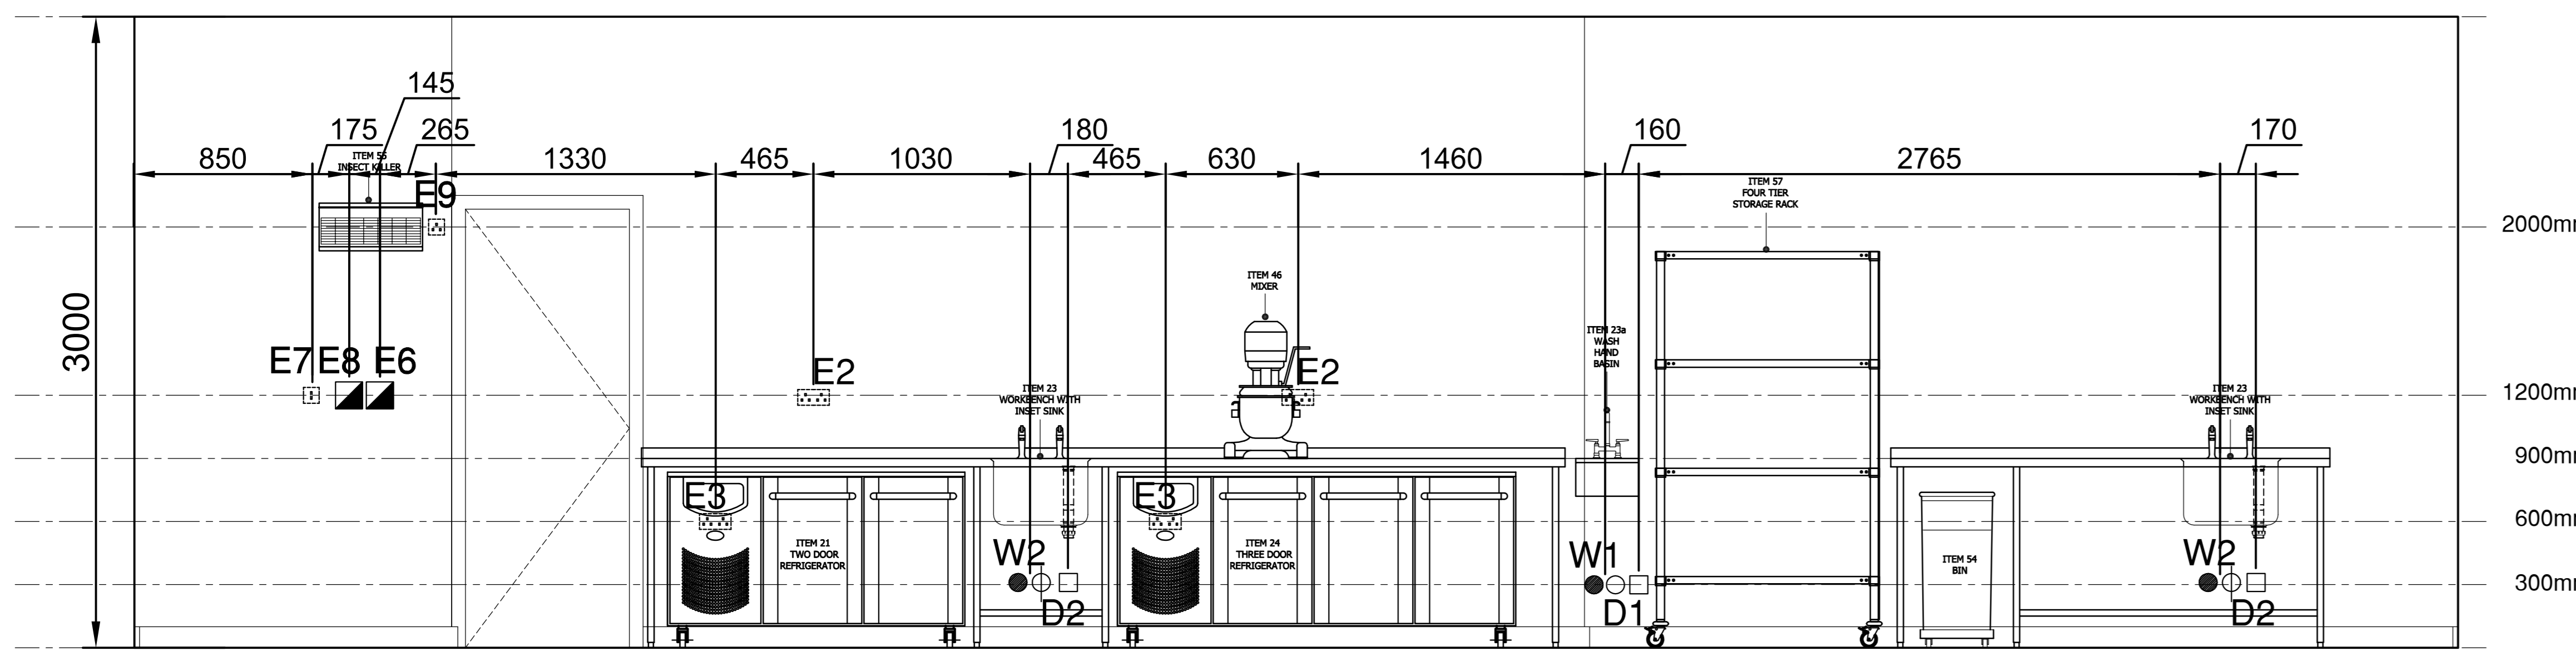


ELEVATION 11

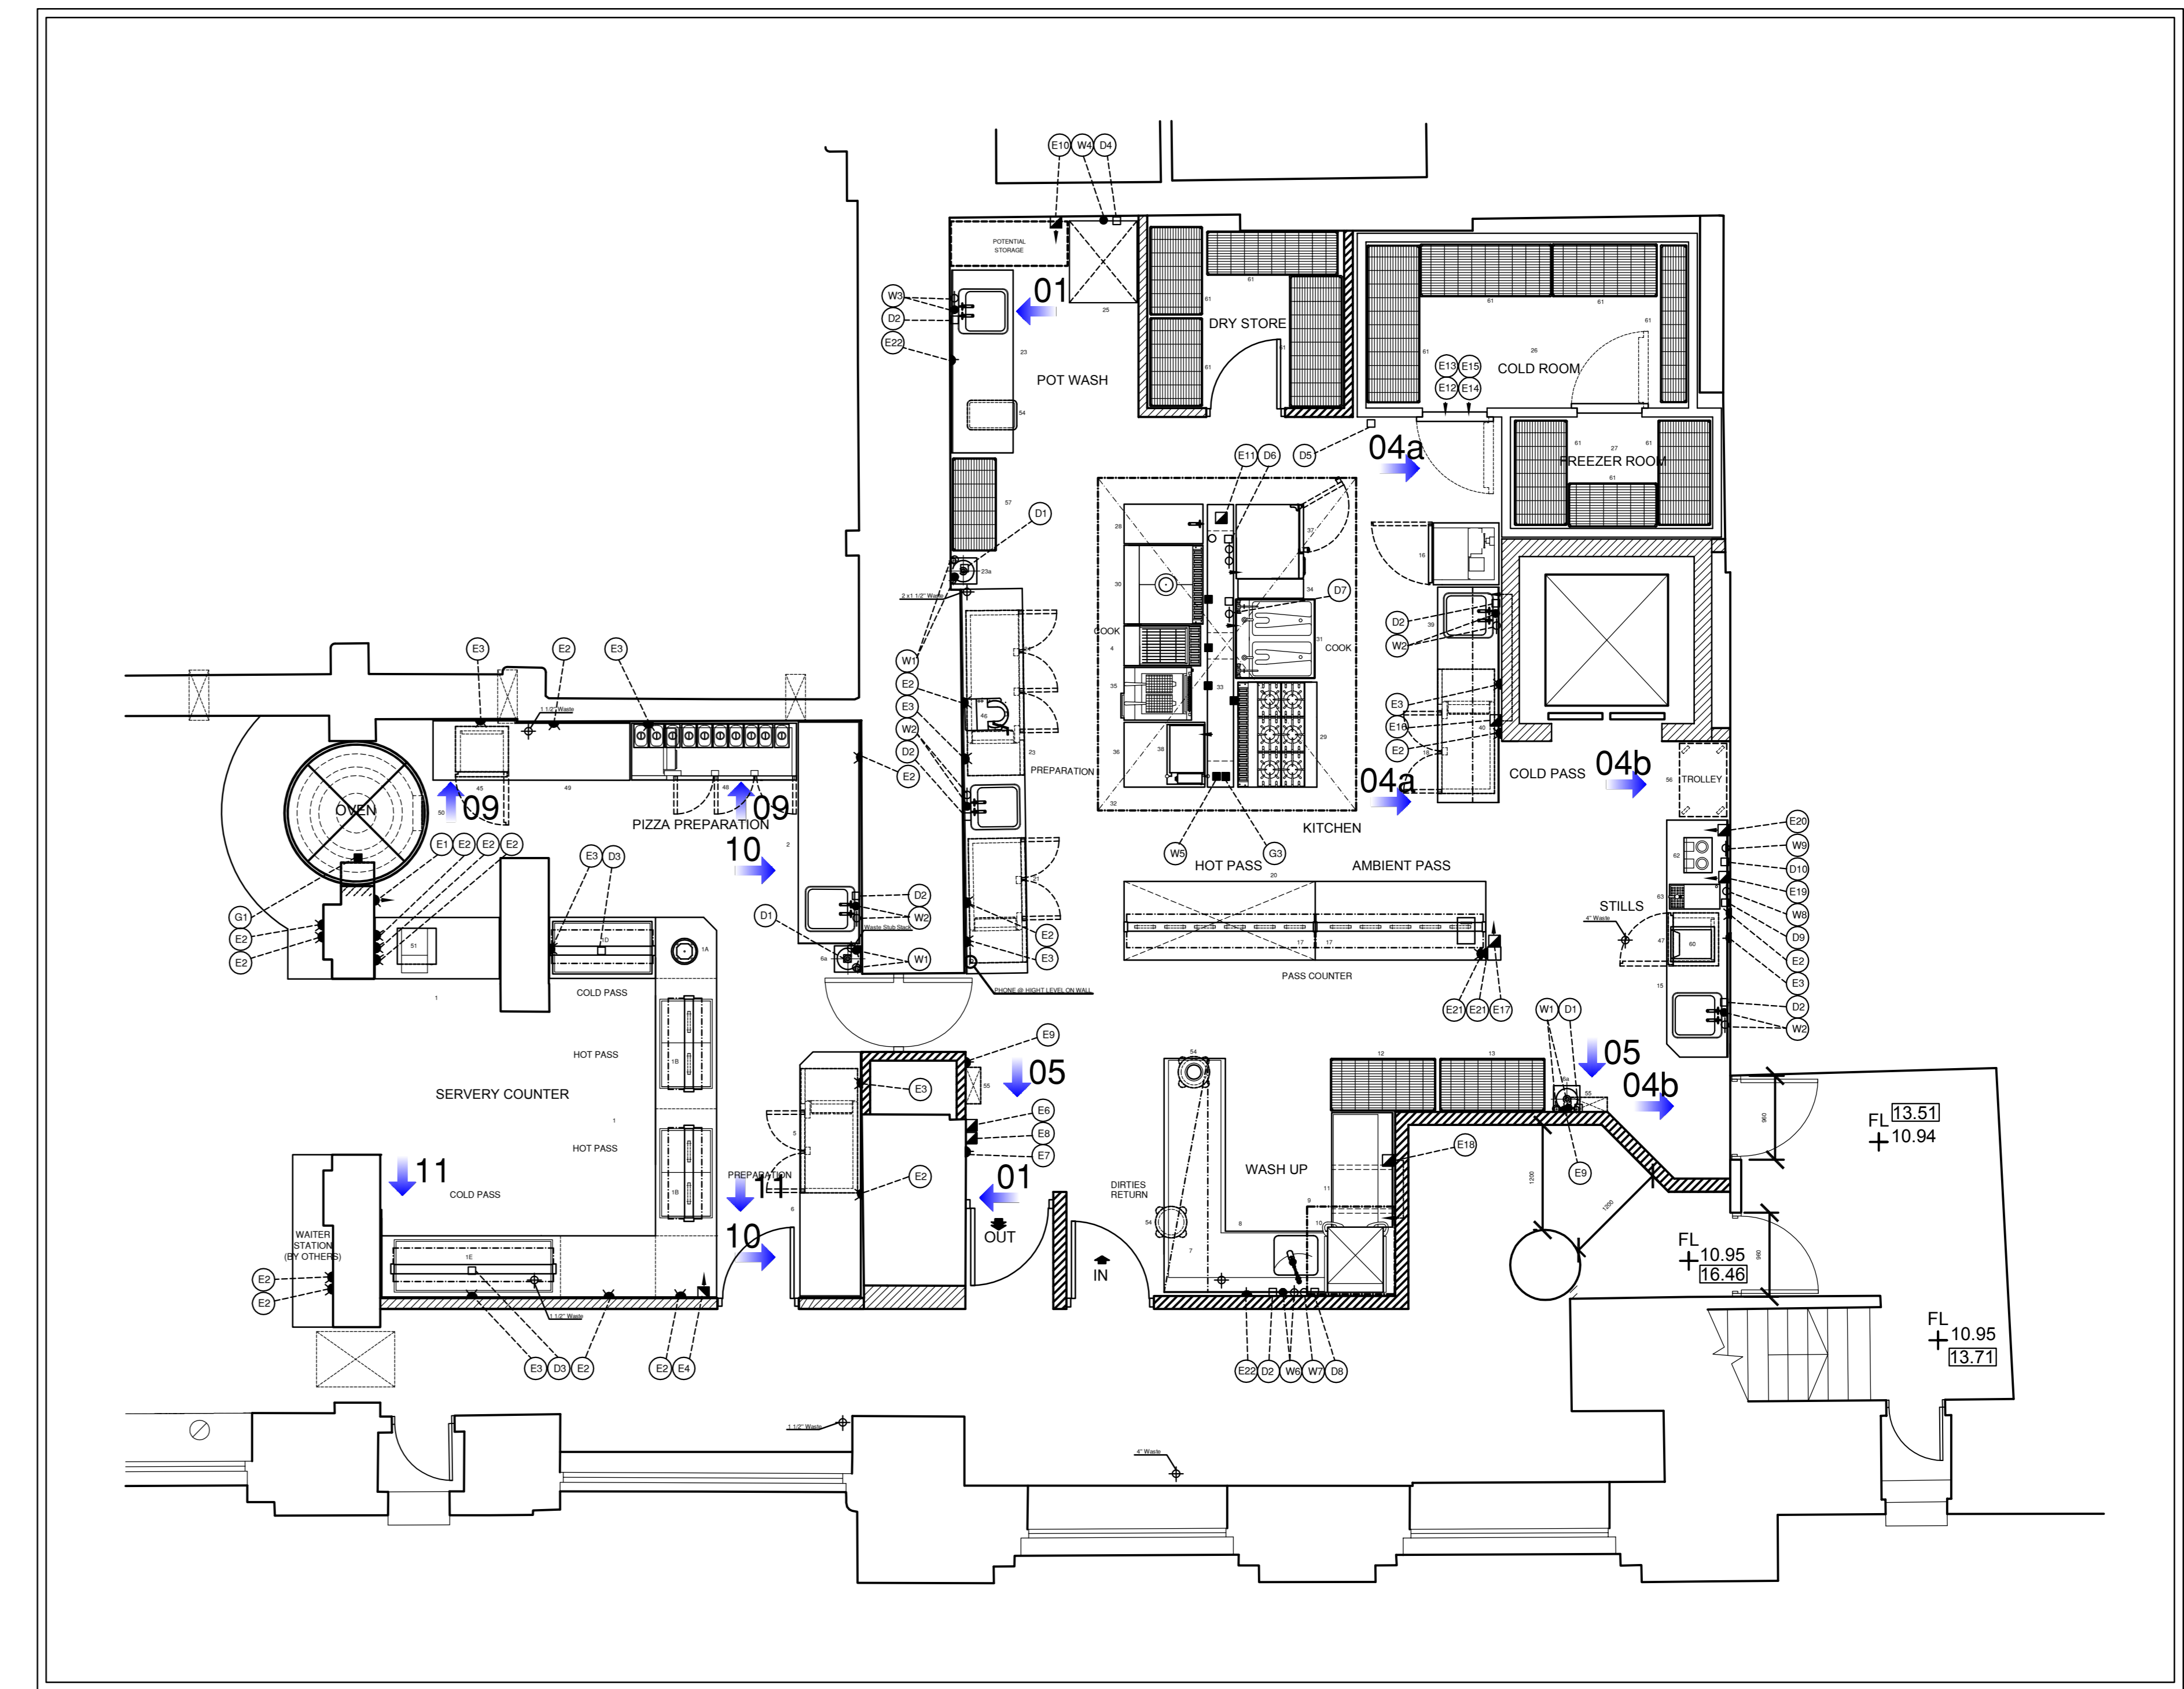


ELEVATION 01

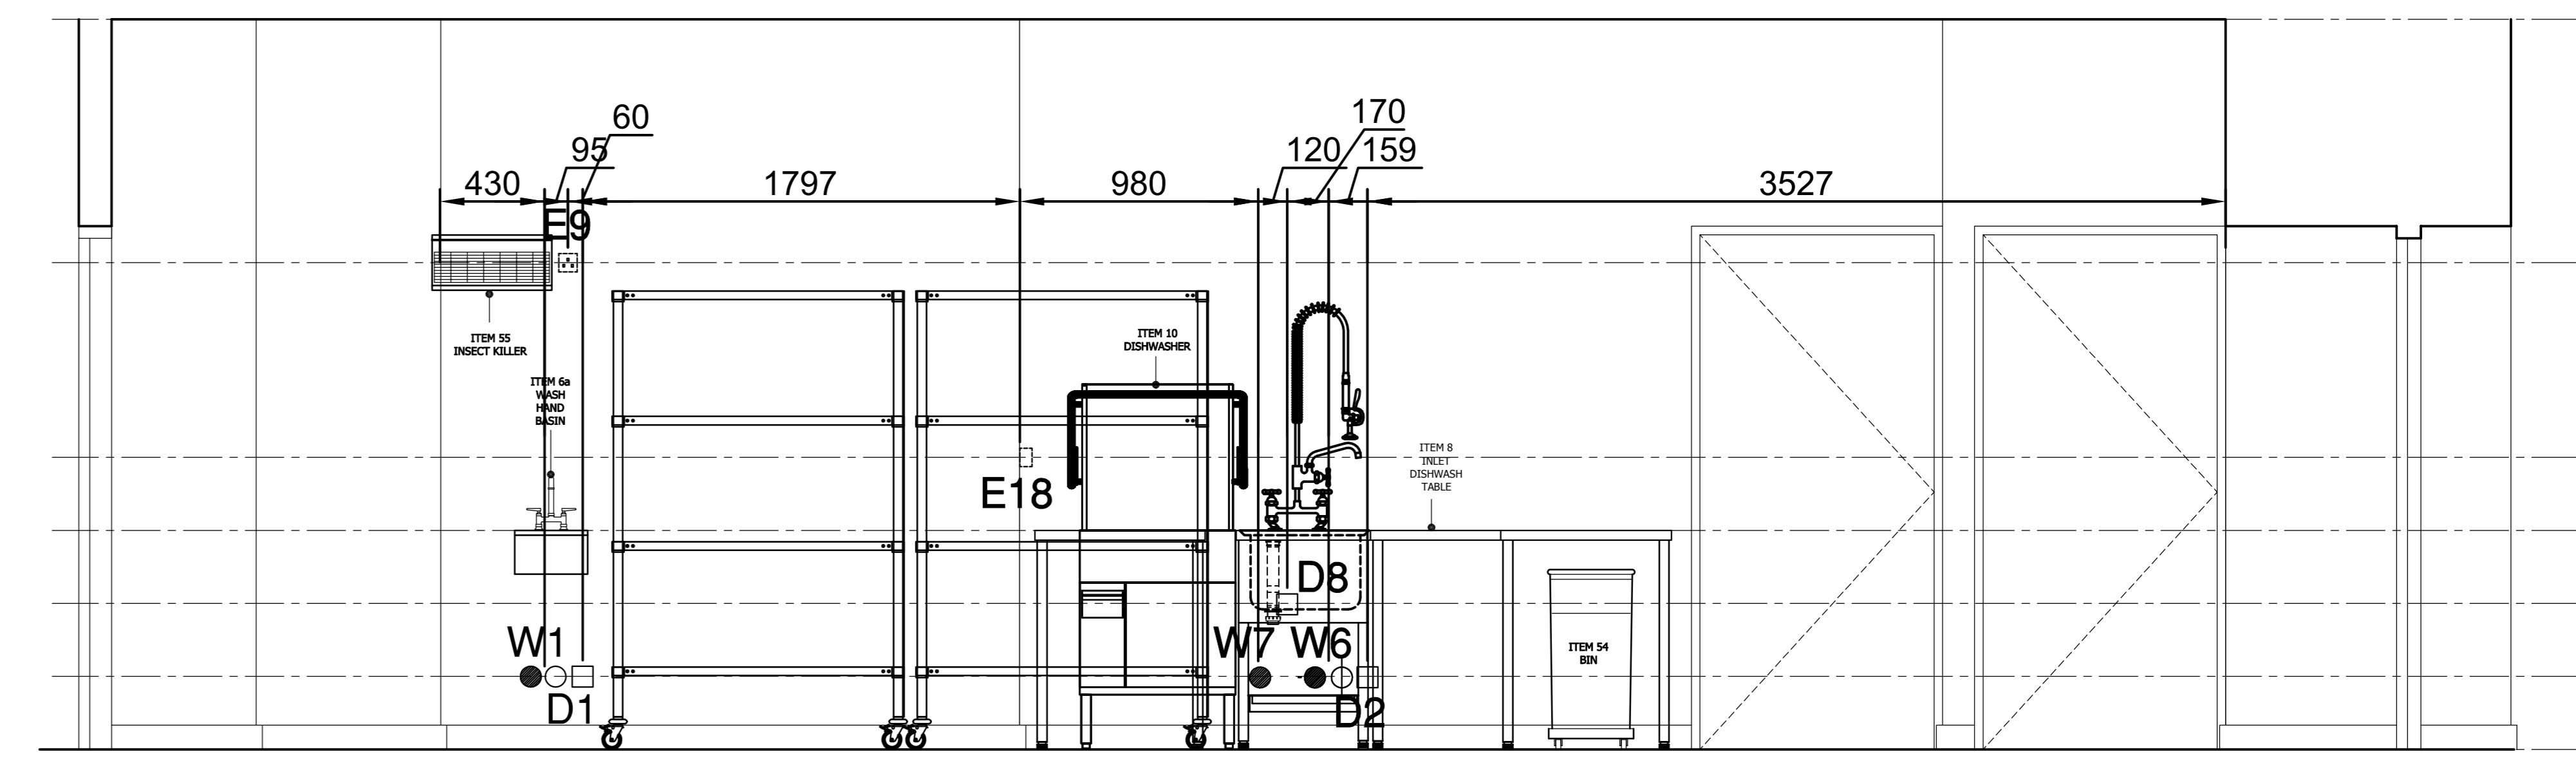


ELEVATION 05

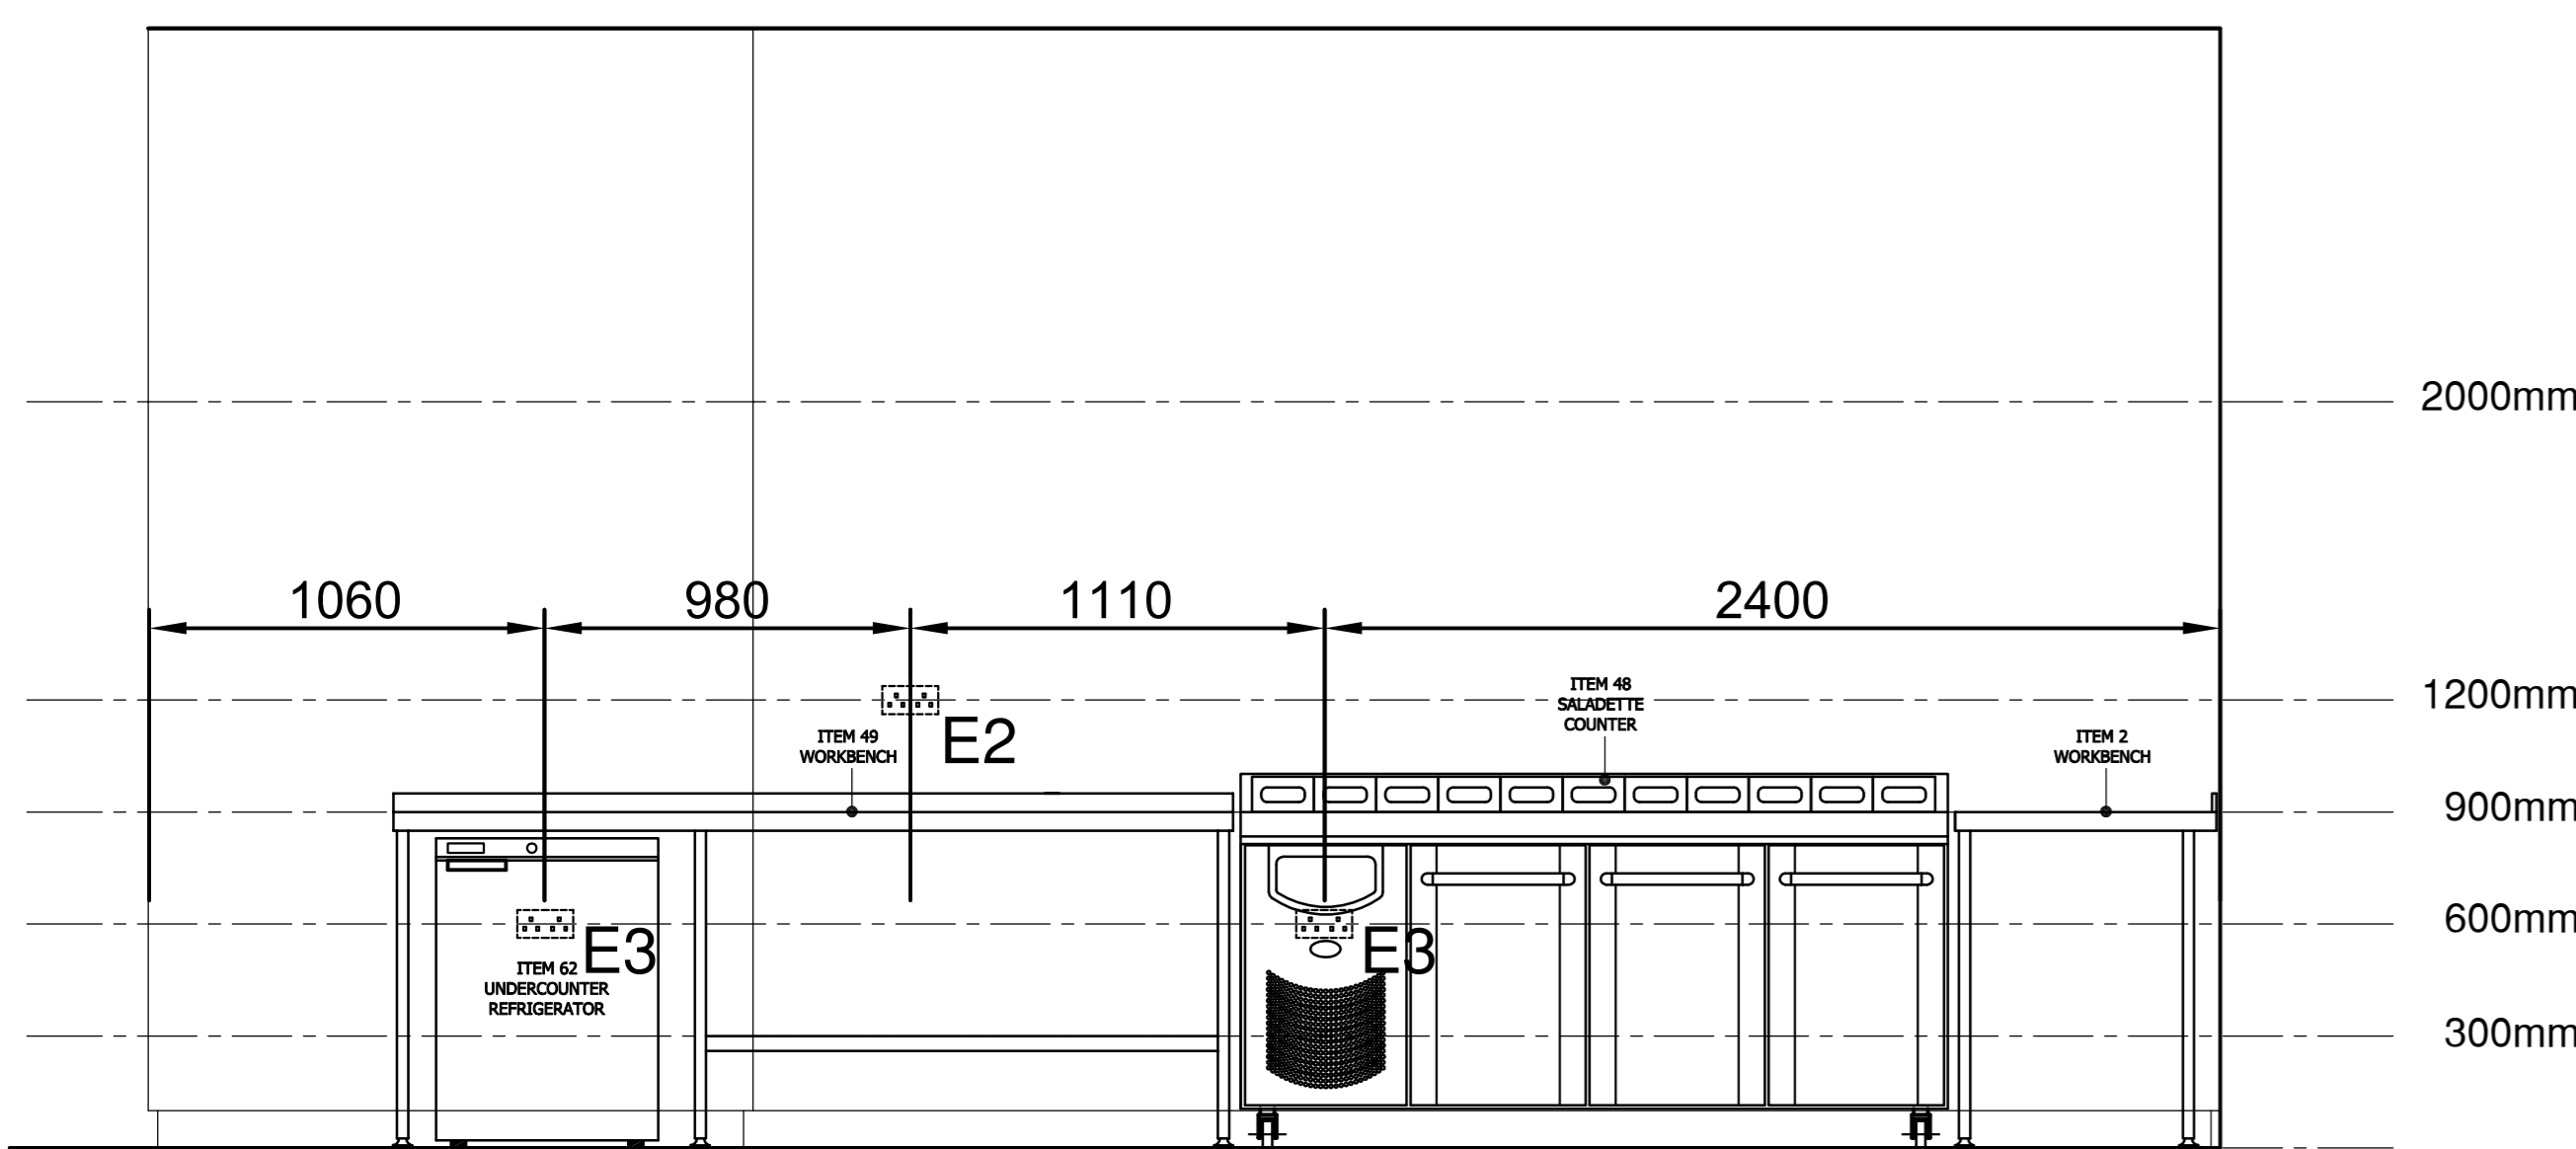

ELEVATION 09

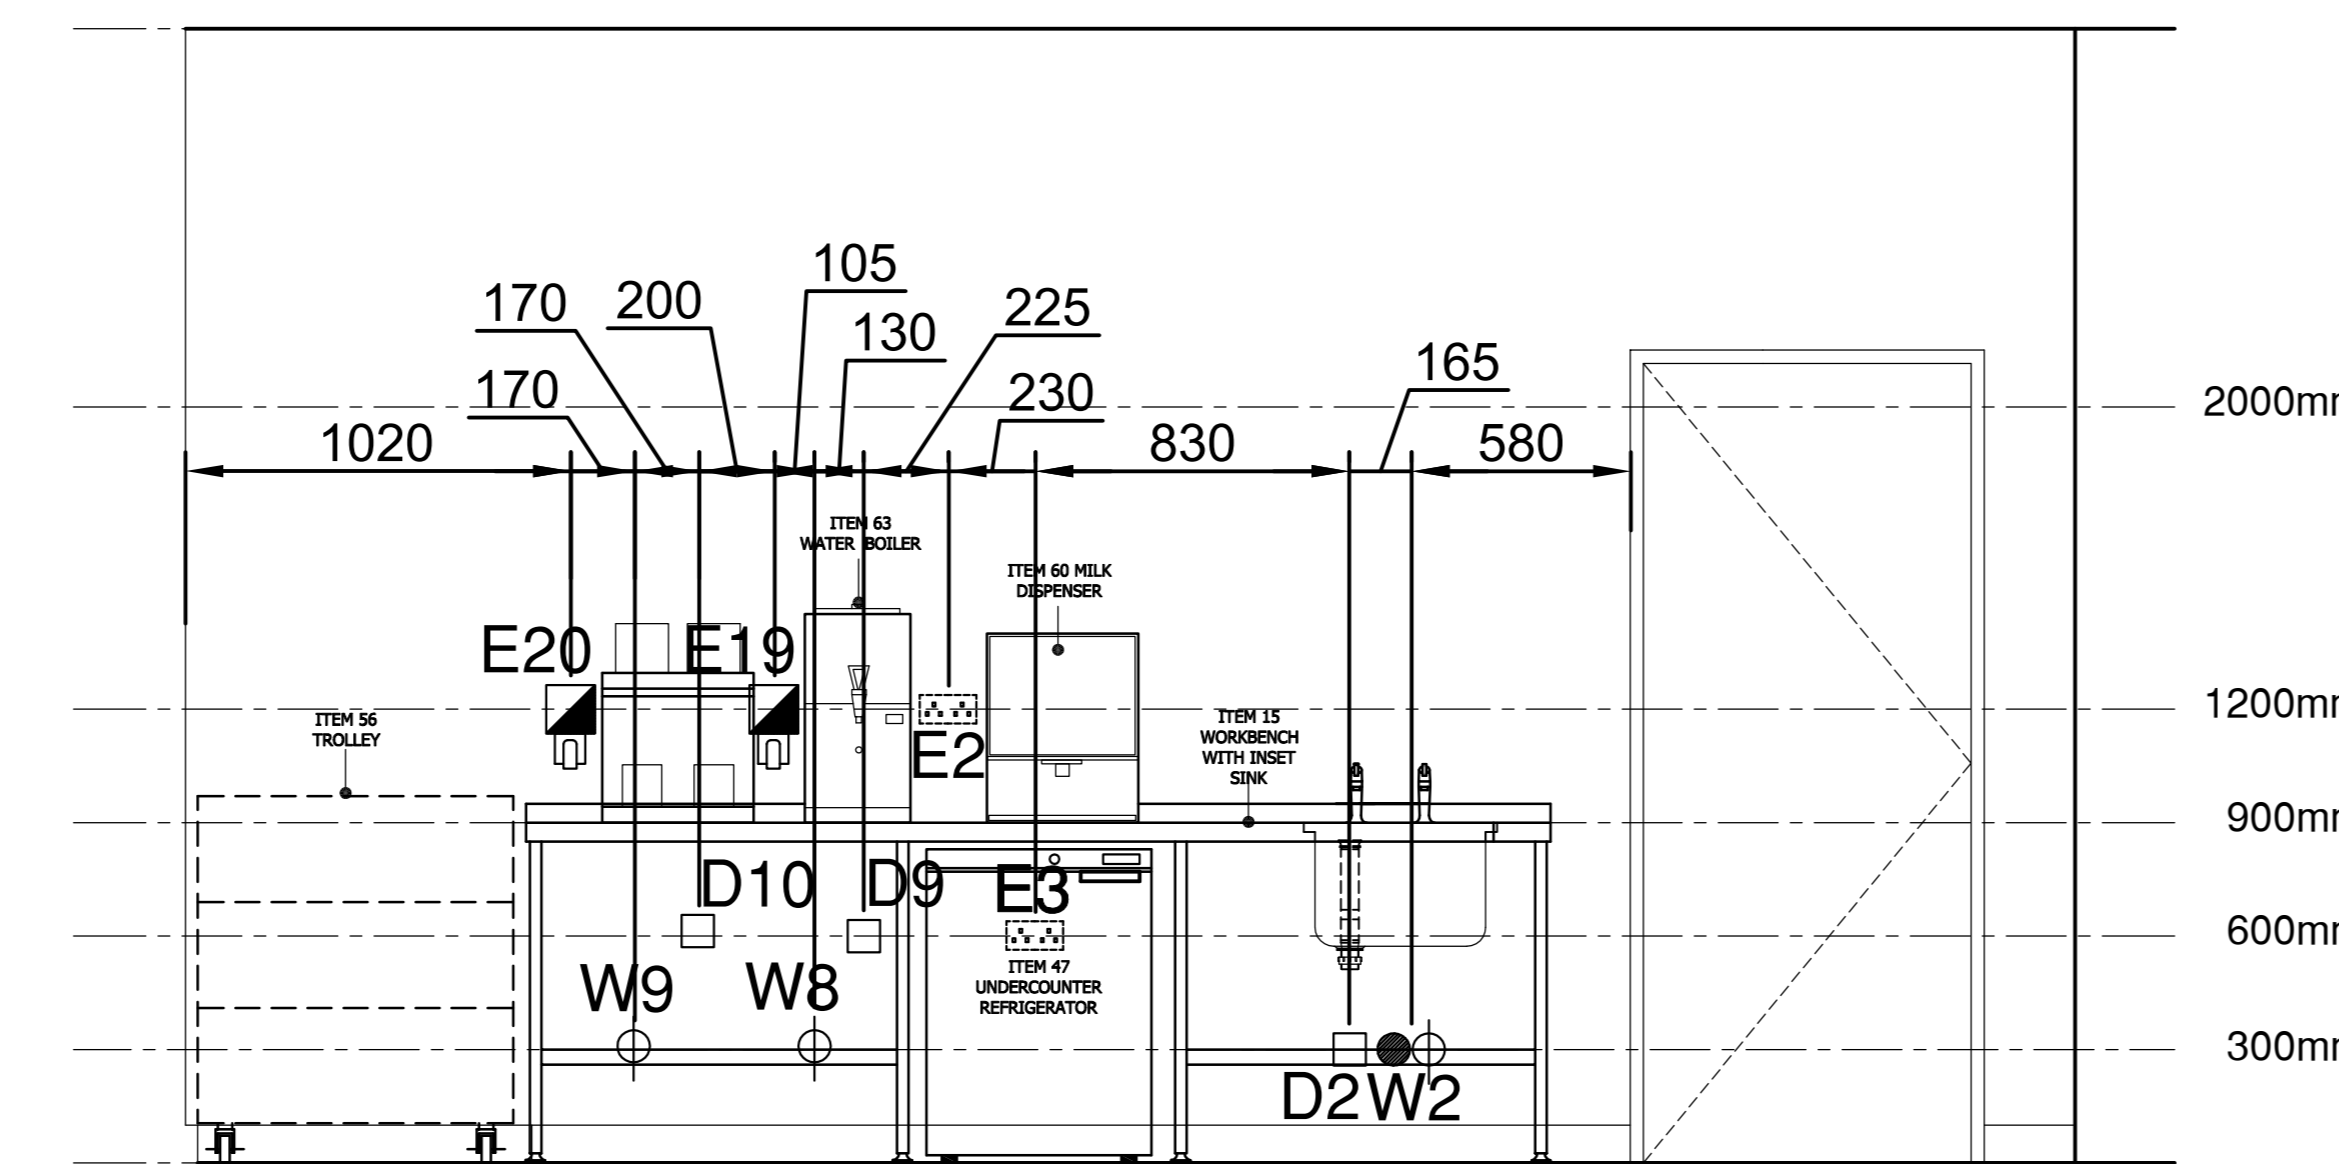

ELEVATION 04B

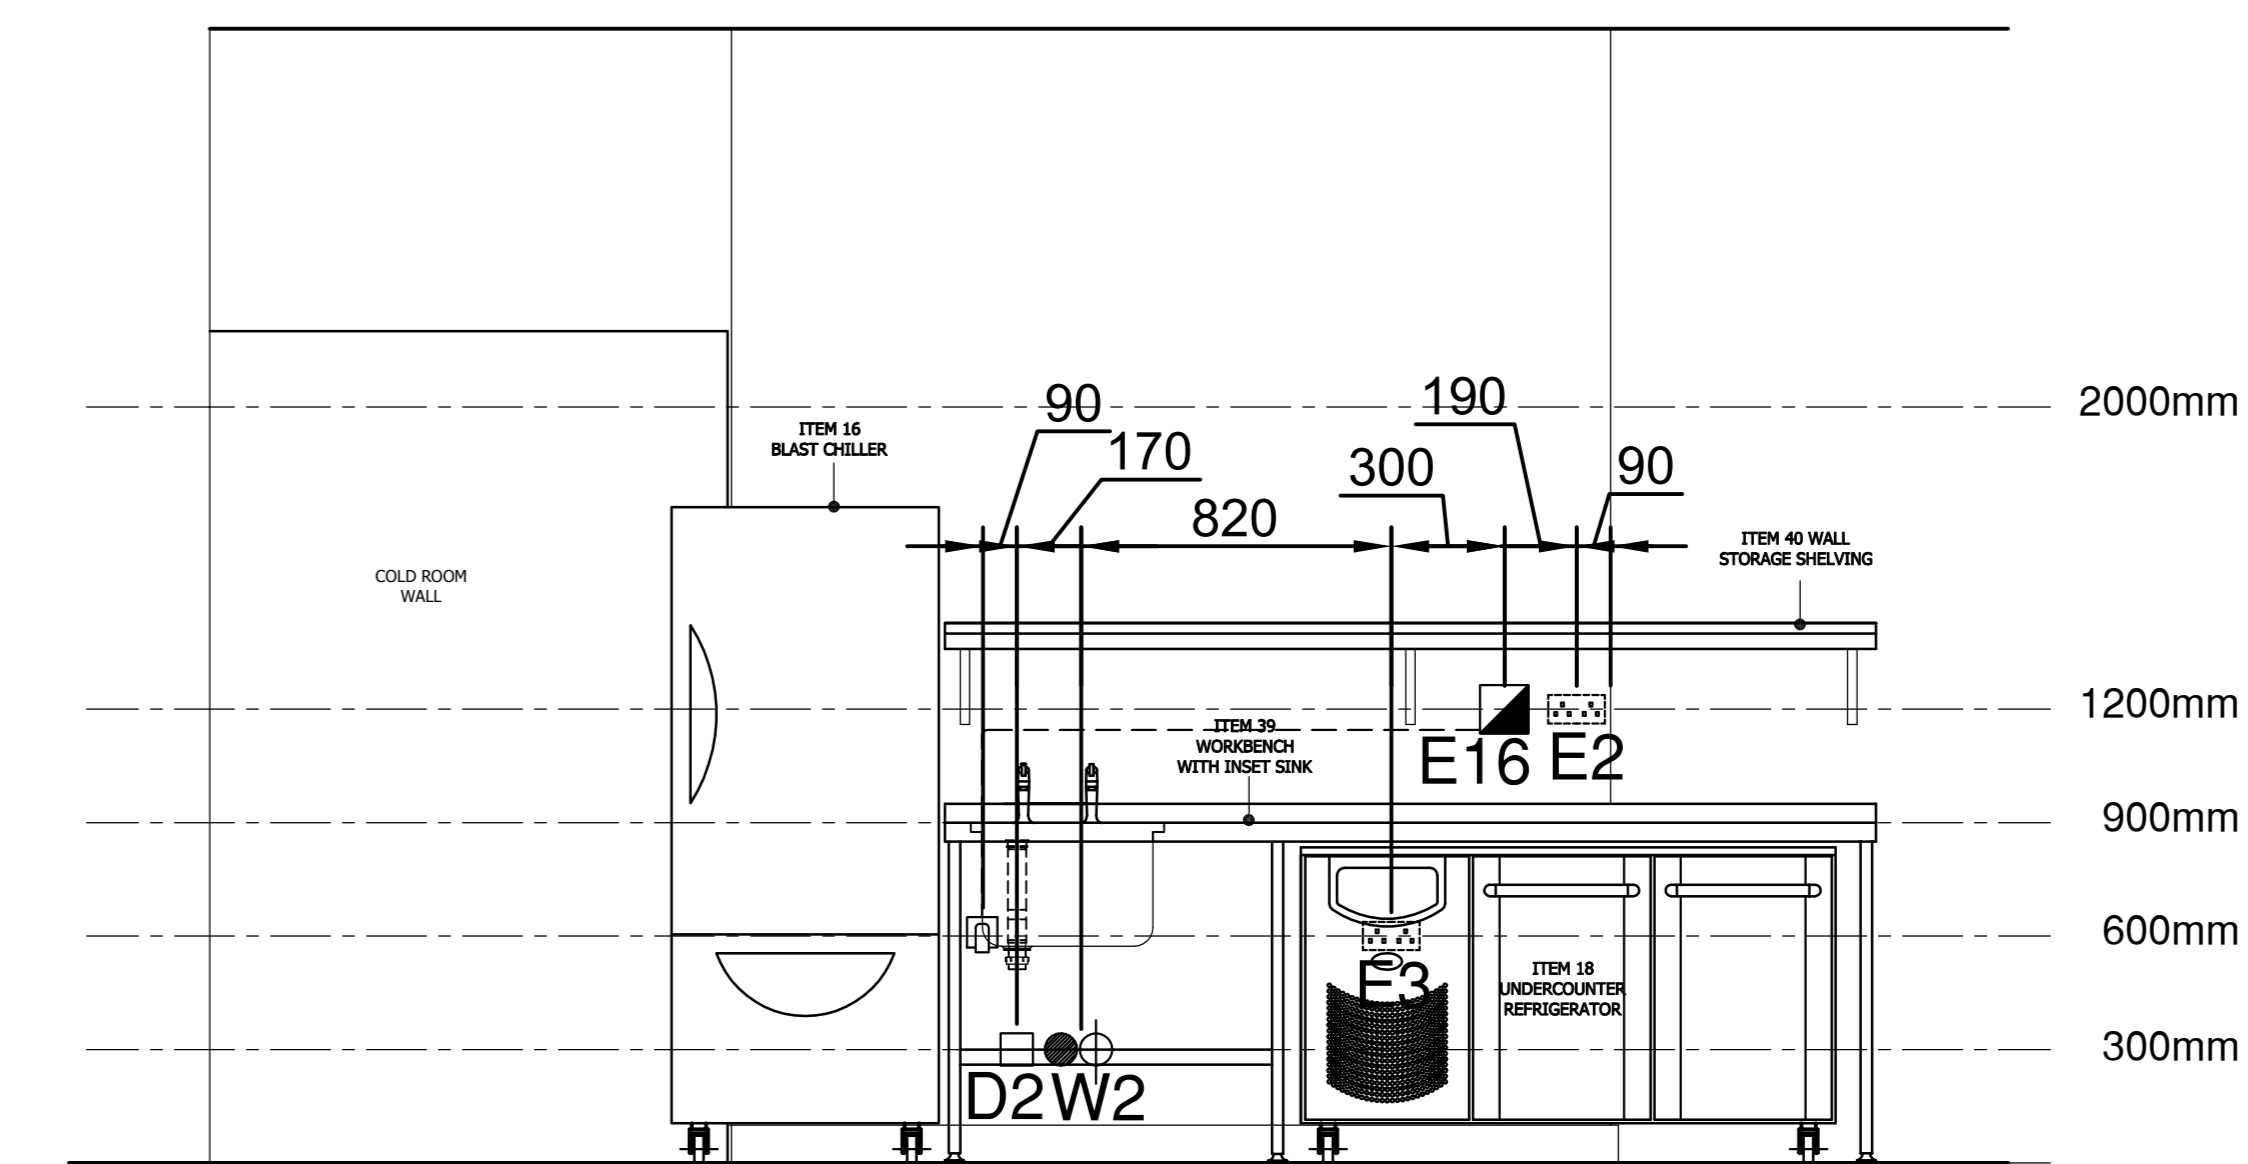

ELEVATION 04A

COURT CATERING EQUIPMENT LTD
 UNIT 1, ACTON VALE INDUSTRIAL PARK,
 COMLEY ROAD, LONDON W3 7GE
 TEL: 020 8446 0088
 FAX: 020 8446 1118
 E-mail: projects@courtcatering.co.uk

CLIENT:
PRINCIPAL HAYLEY HOTELS

PROJECT:
**GLASGOW CENTRAL HOTEL - TEMPUS LEVEL
 KITCHEN SERVICES ELEVATIONS LAYOUT**

SCALE: 1:20 & 1:50
 DATE: M.M. (A.D.)
 DRAWN: M.M. (A.D.)
 P.M. A.A.F.

PROJECT No:
21001019-21

© COPYRIGHT COURT CATERING EQUIPMENT LTD
 THIS DRAWING MUST NOT BE REPRODUCED, COPIED,
 OR OTHERWISE USED IN ANY MANNER WITHOUT THE
 WRITTEN PERMISSION OF COURT CATERING EQUIPMENT
 LTD. ALL DIMENSIONS TO BE CHECKED AND VERIFIED ON
 SITE.
 ALL RIGHTS RESERVED.