

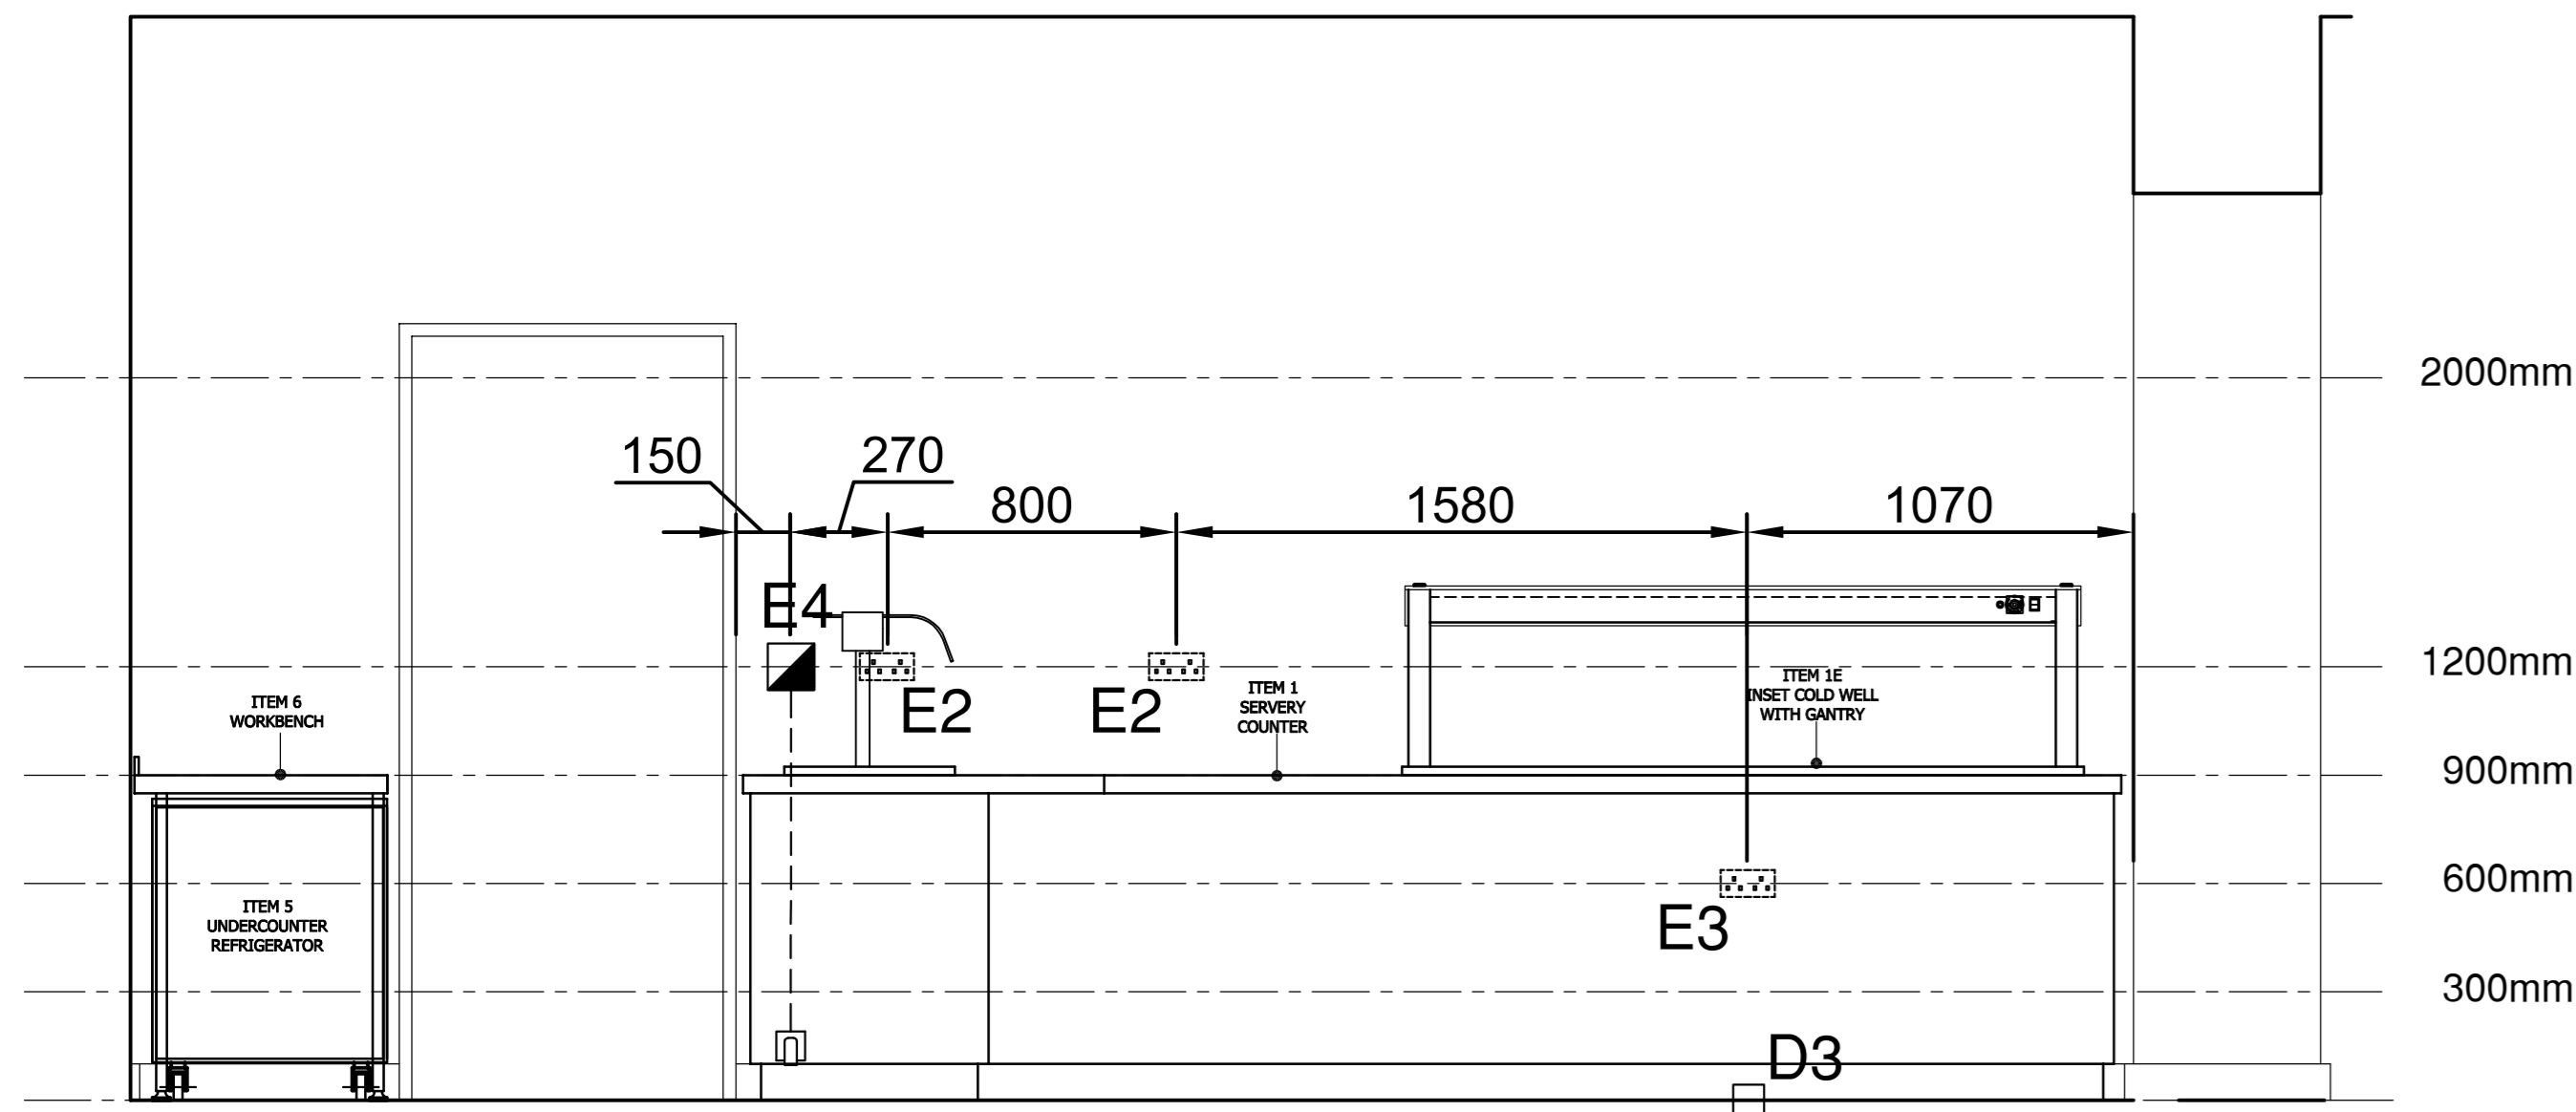



ELEVATION 10

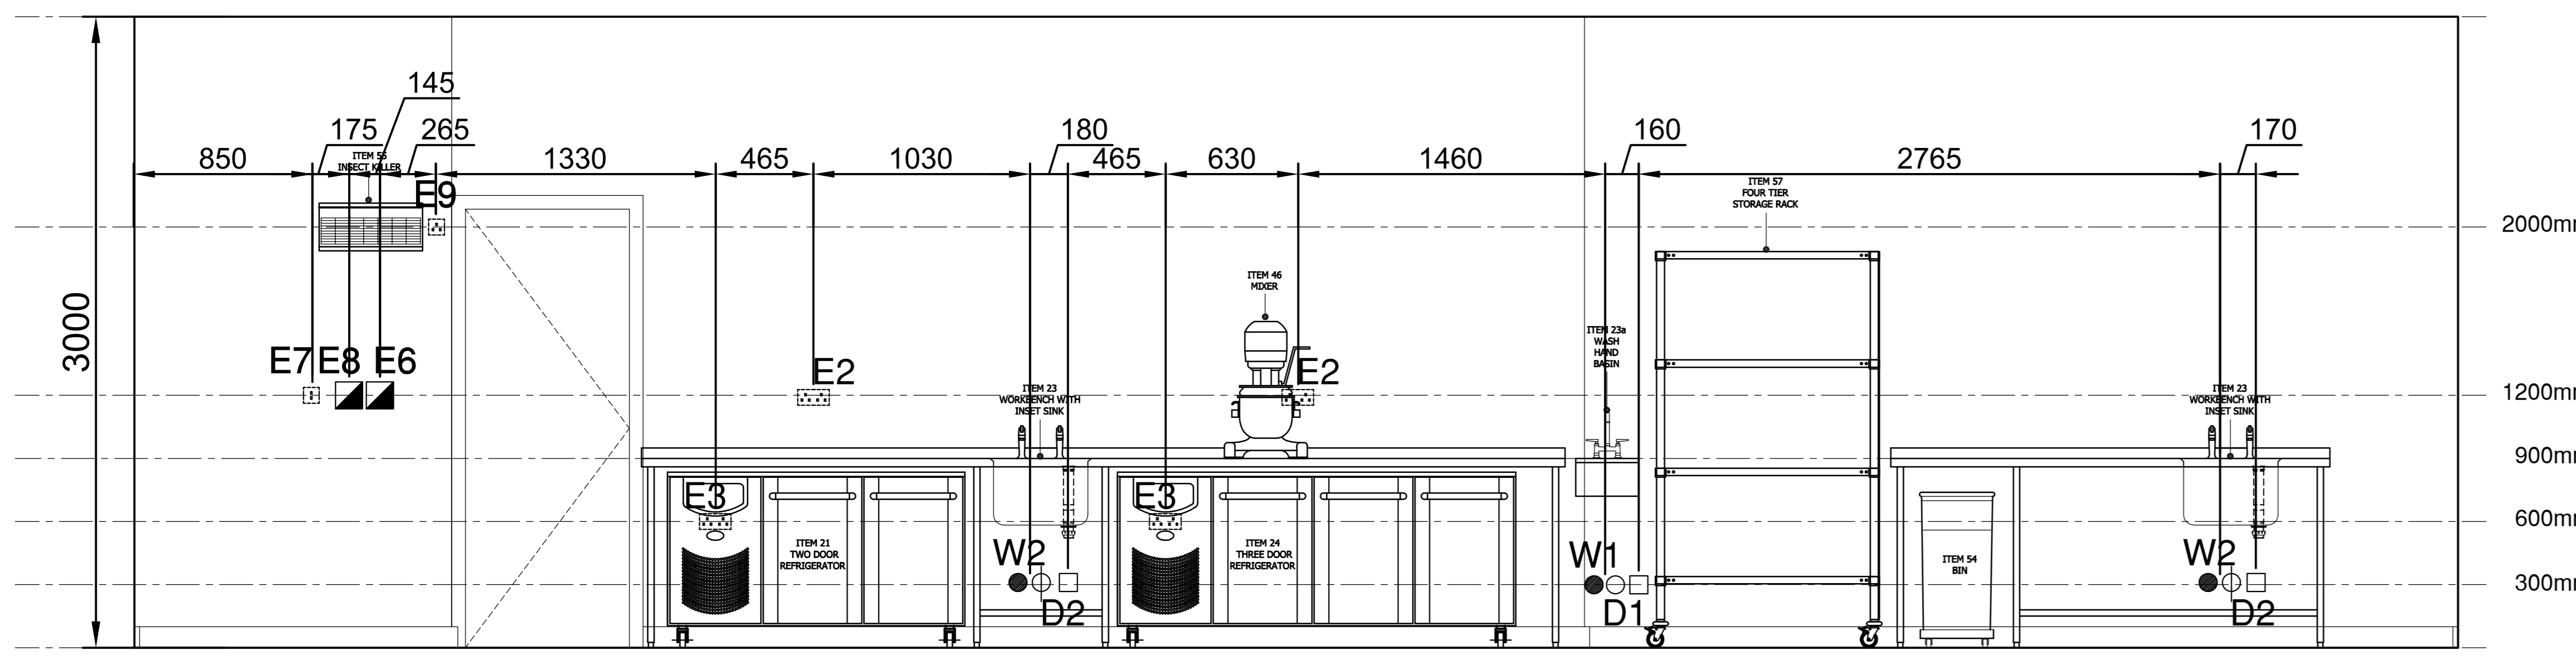


ELEVATION 11

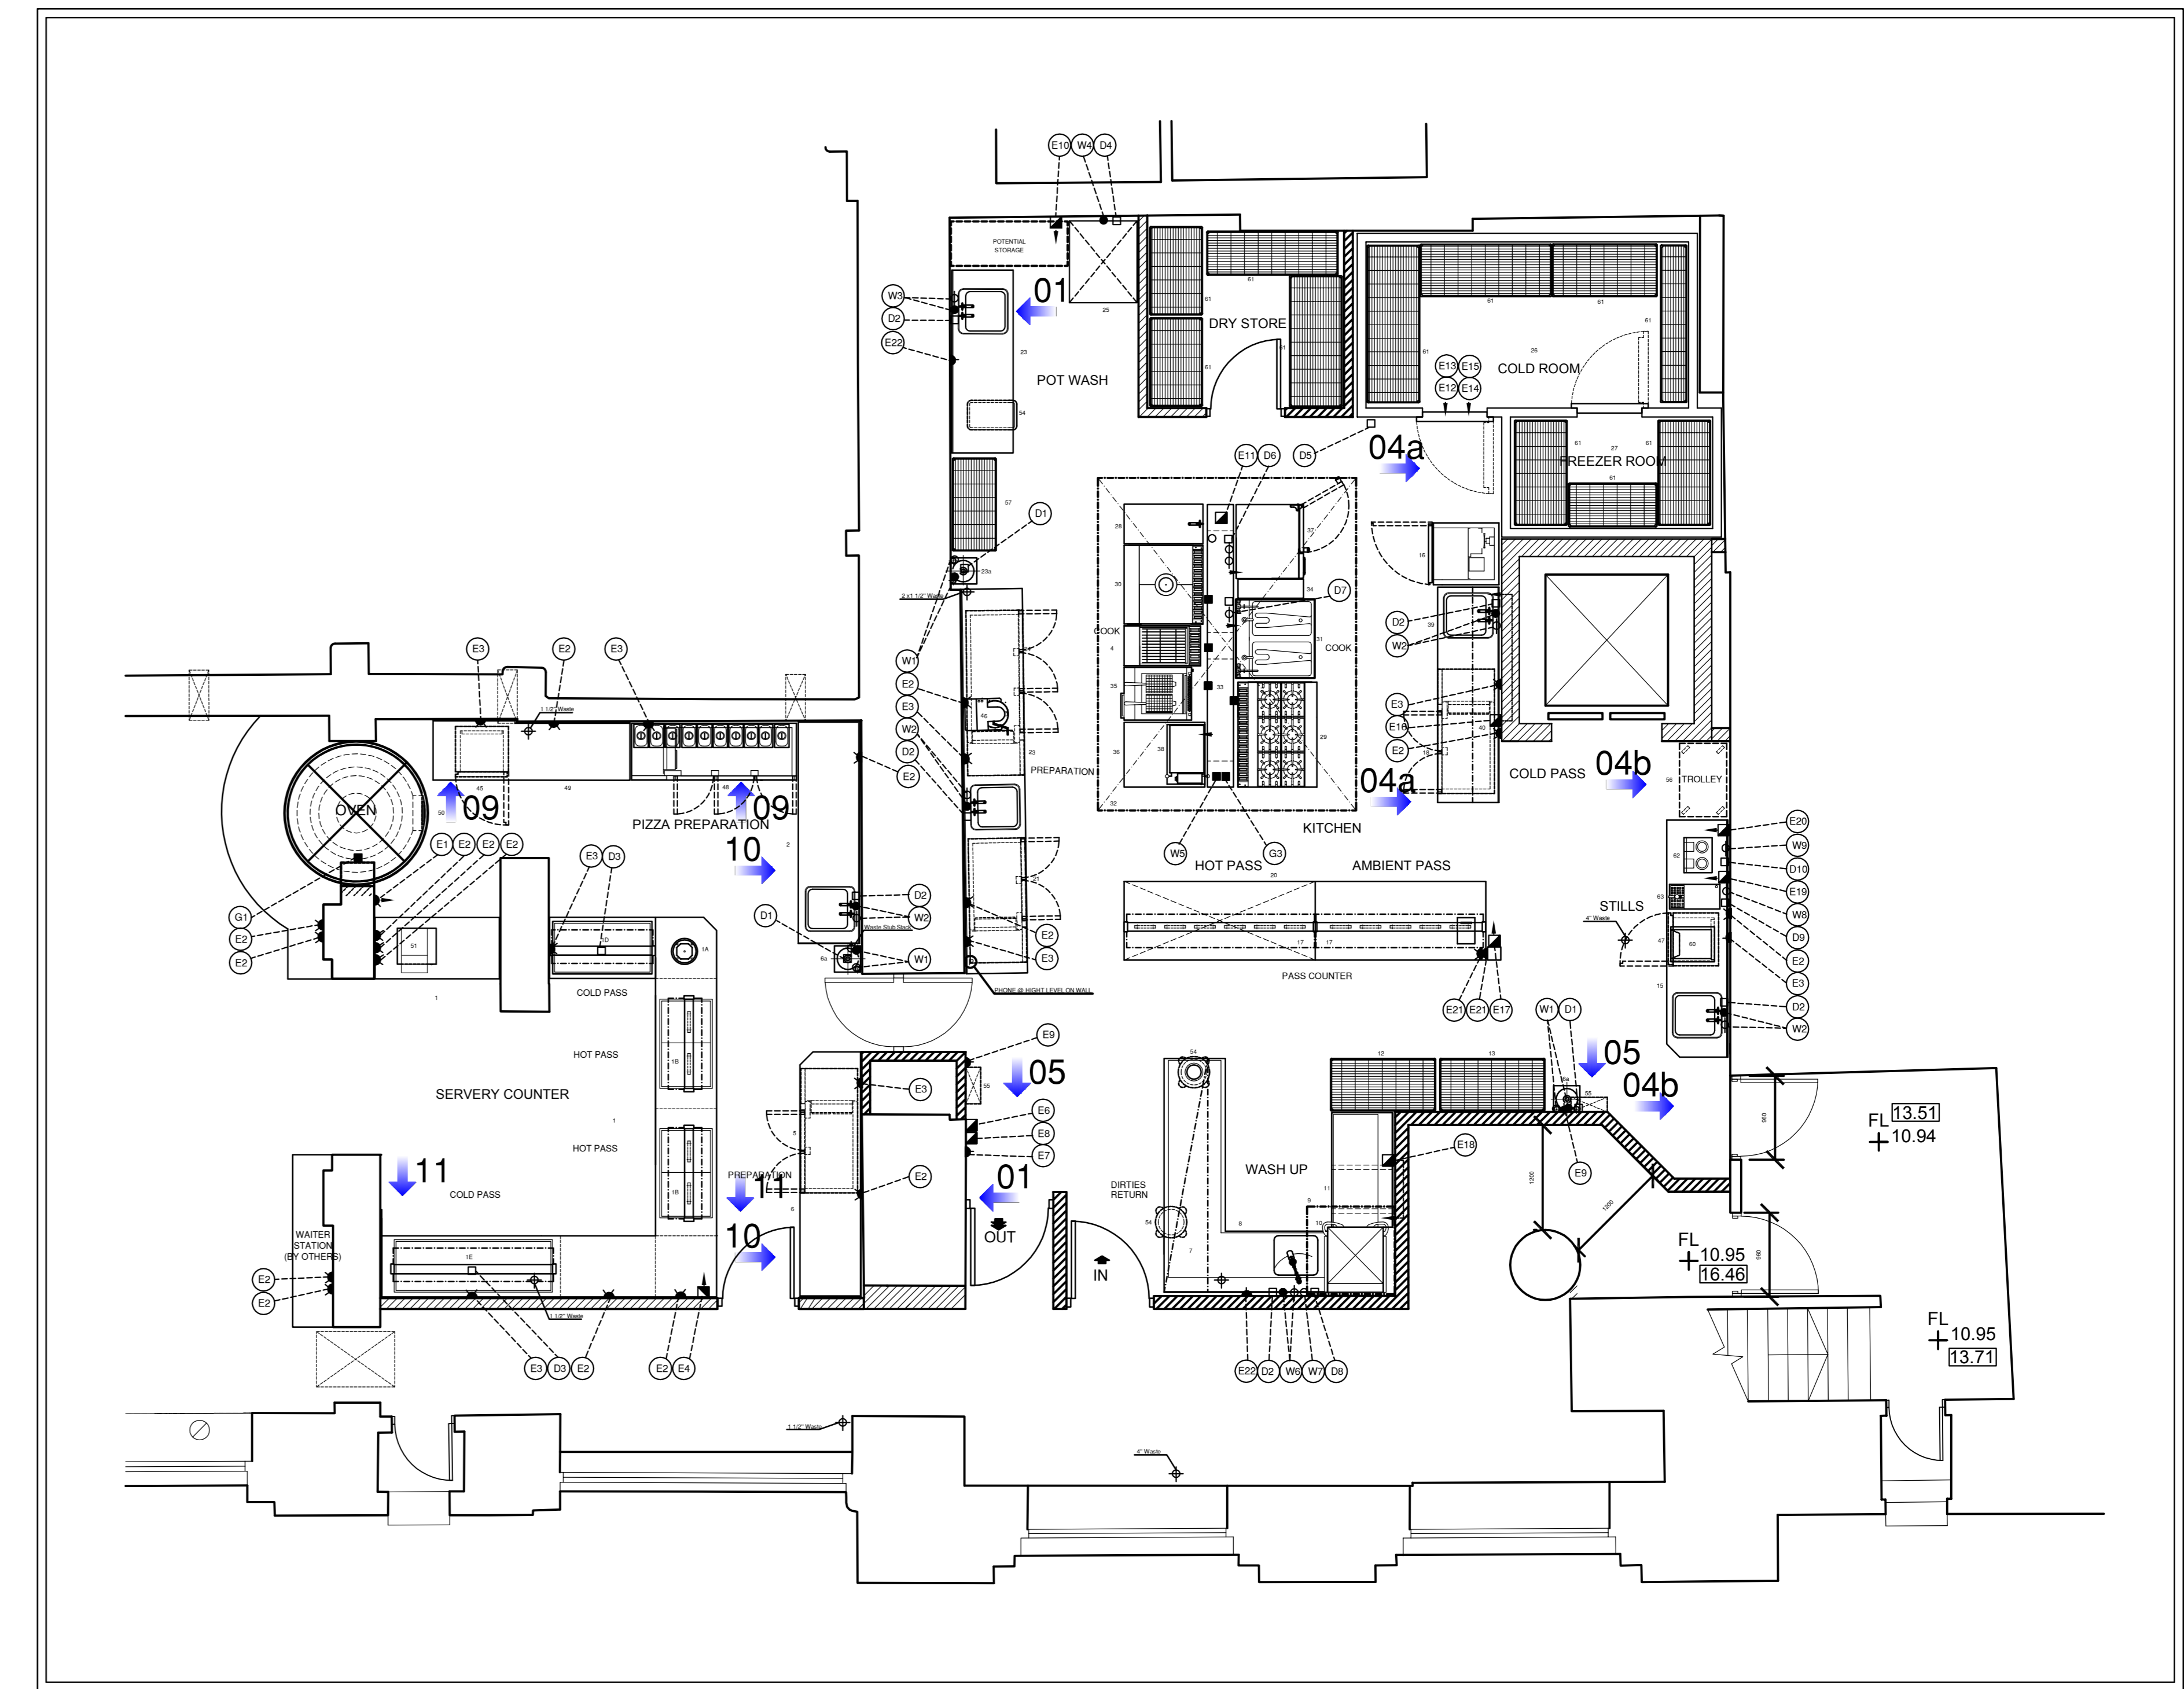


ELEVATION 01

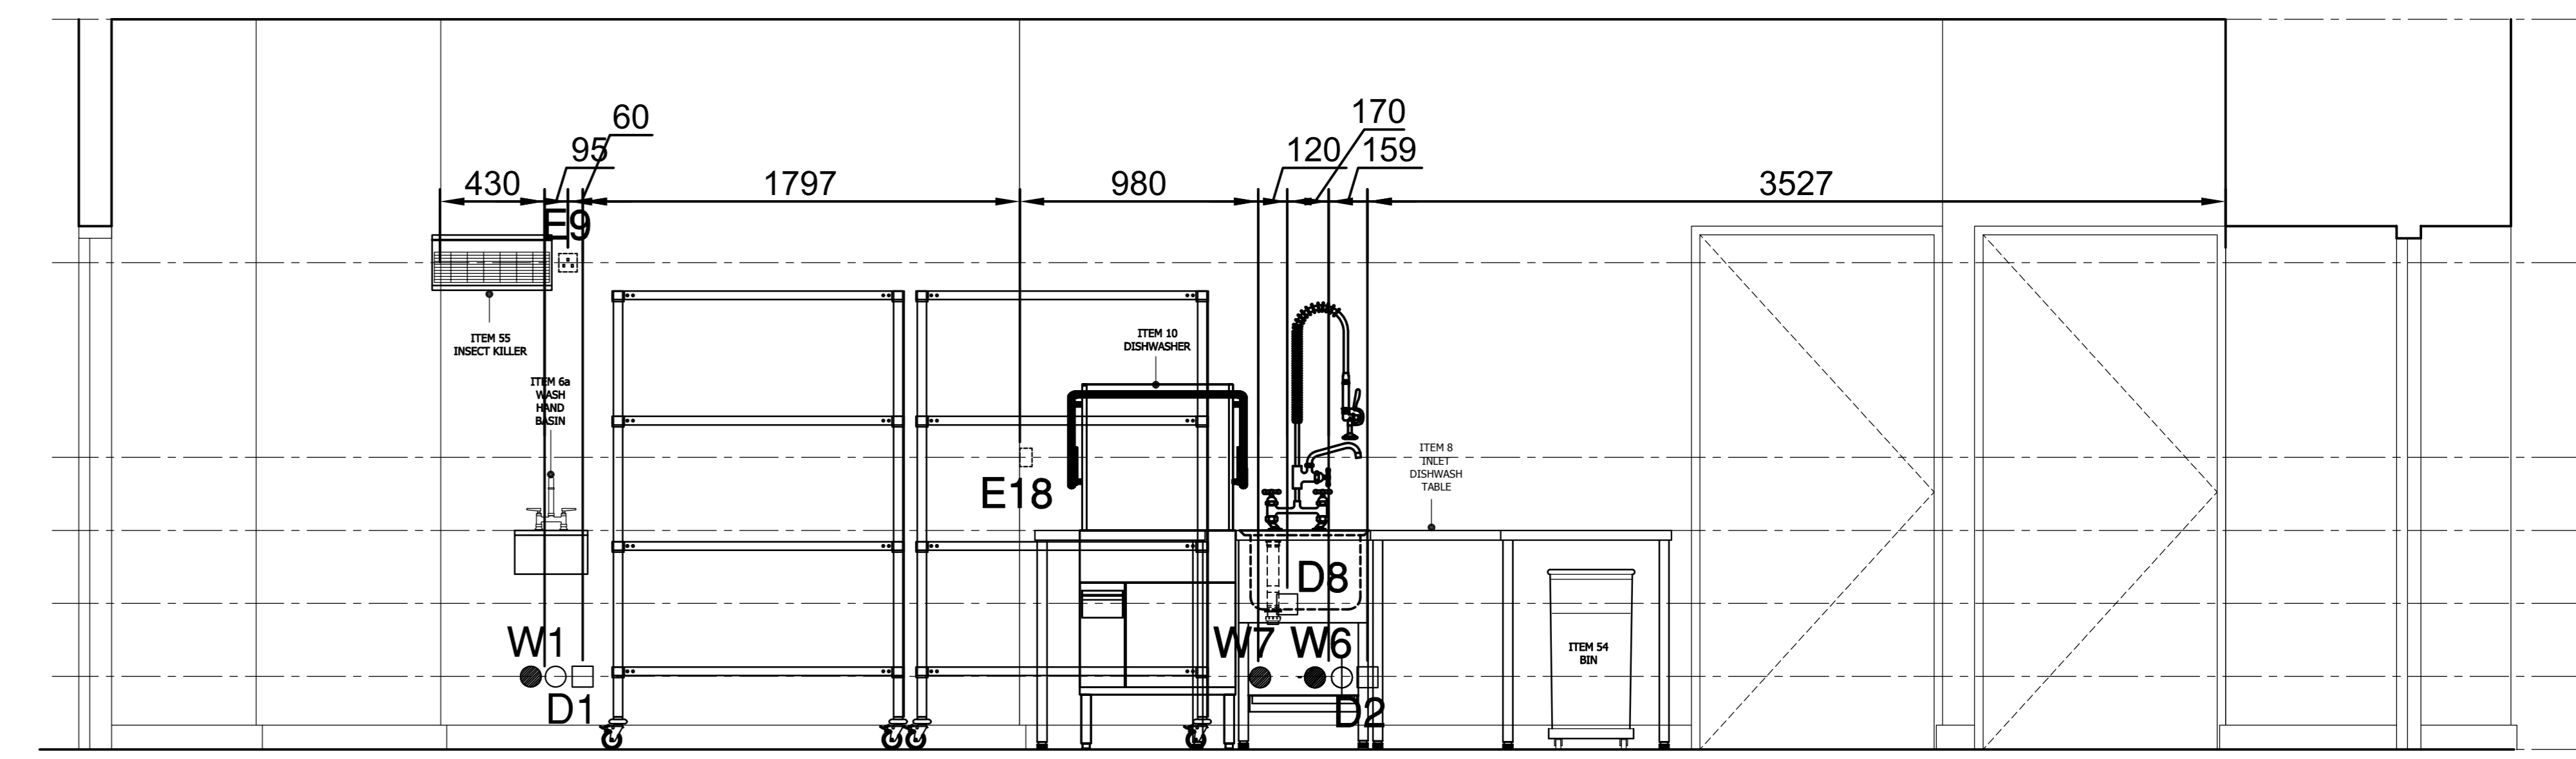


ELEVATION 05

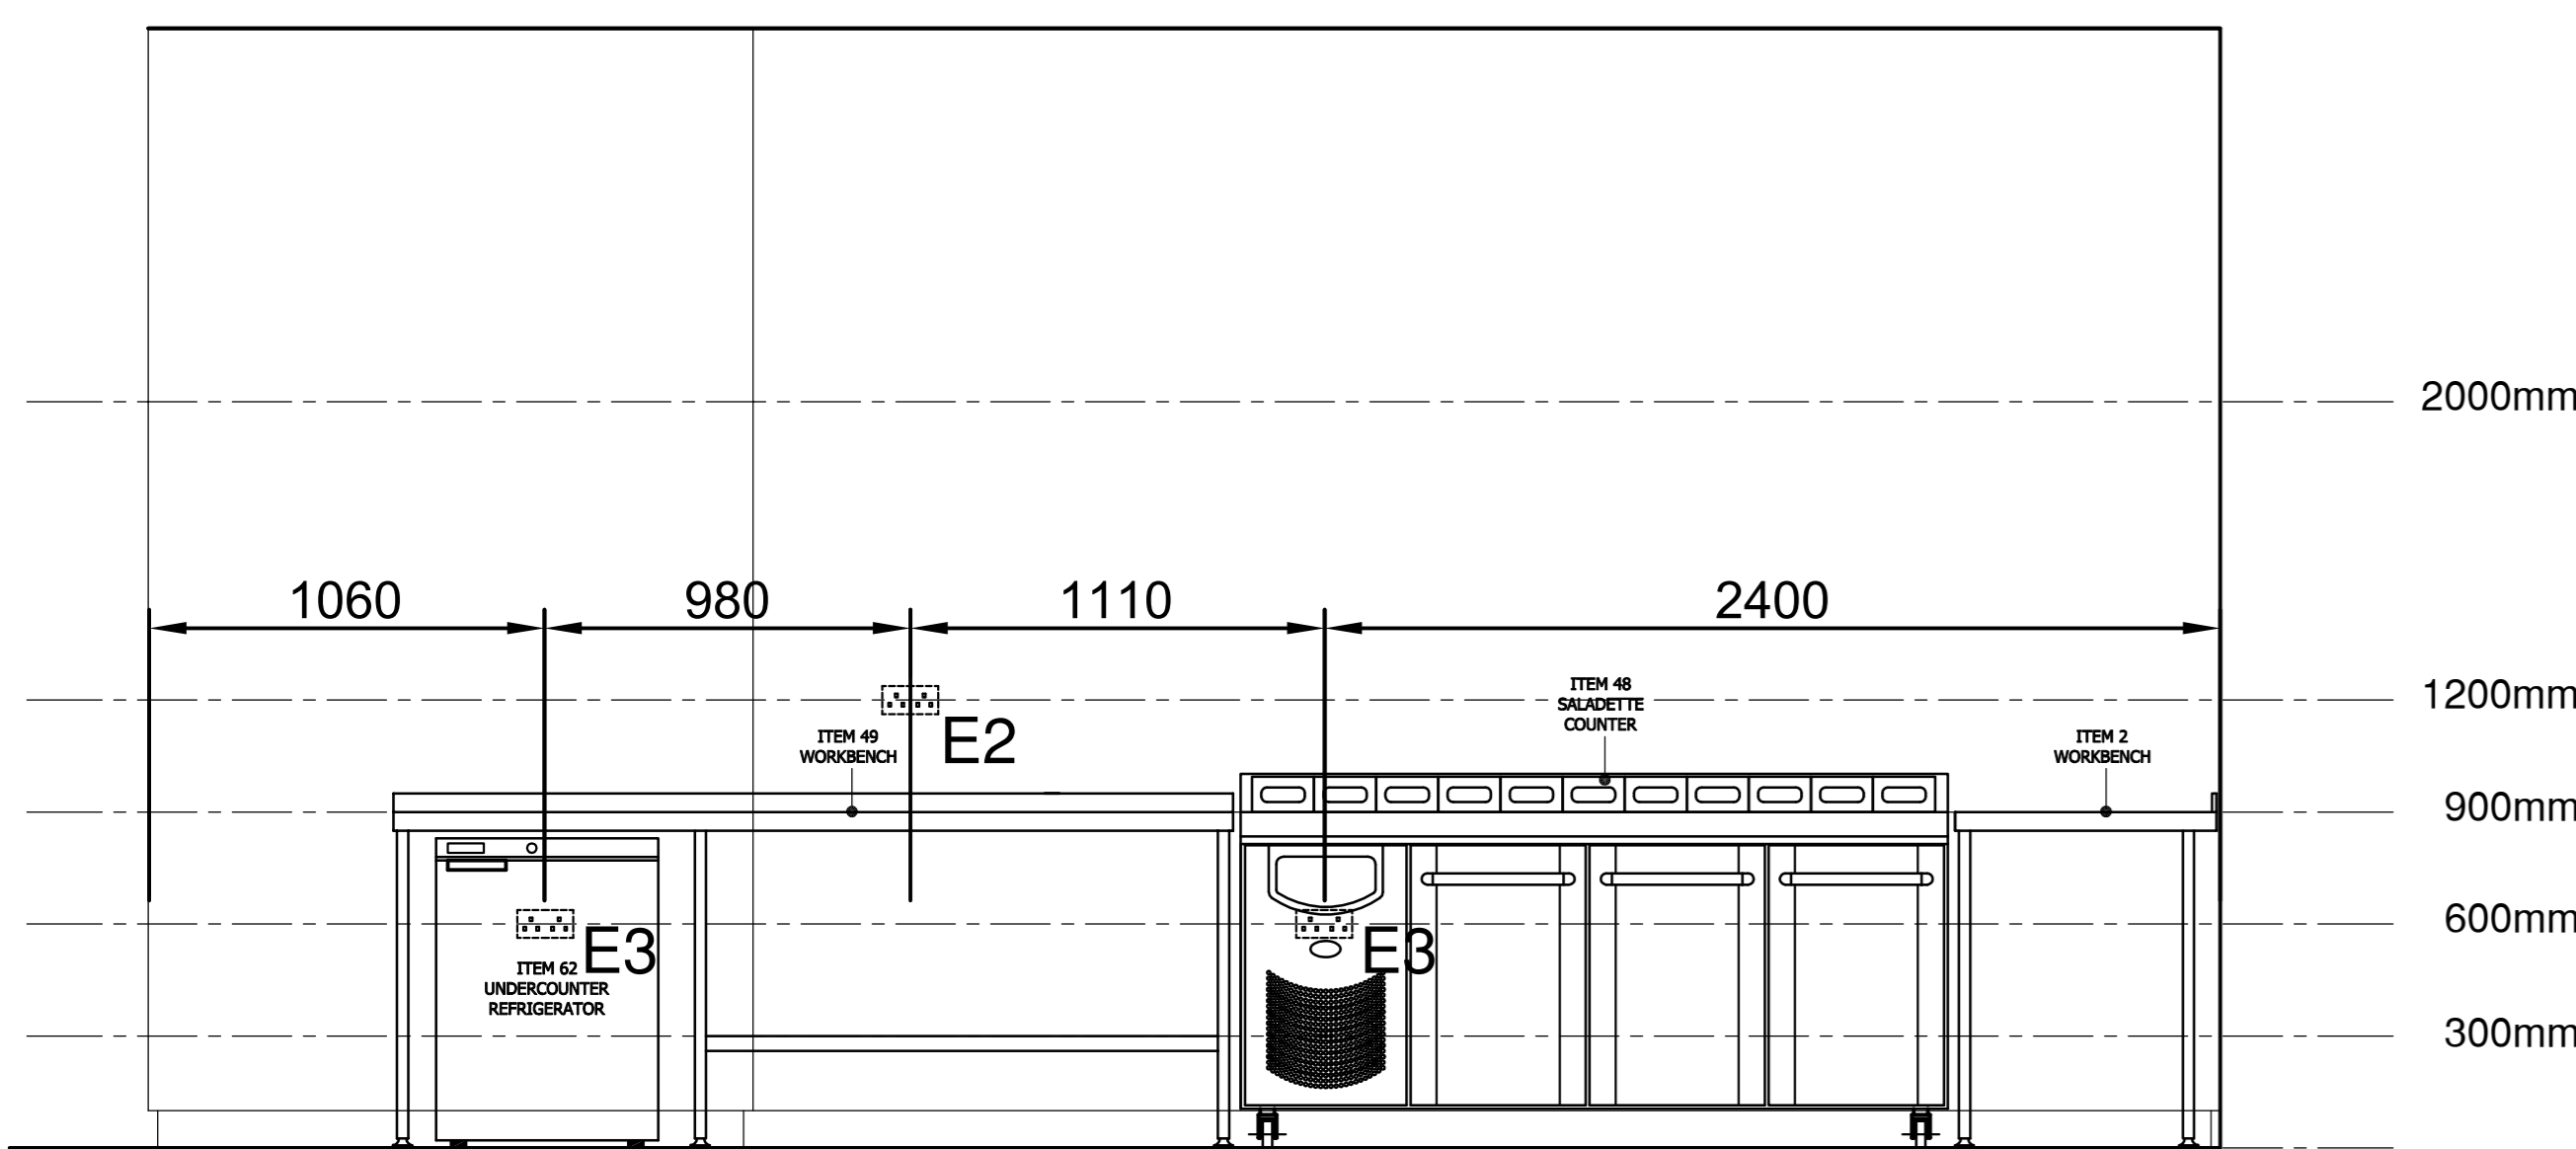

ELEVATION 09

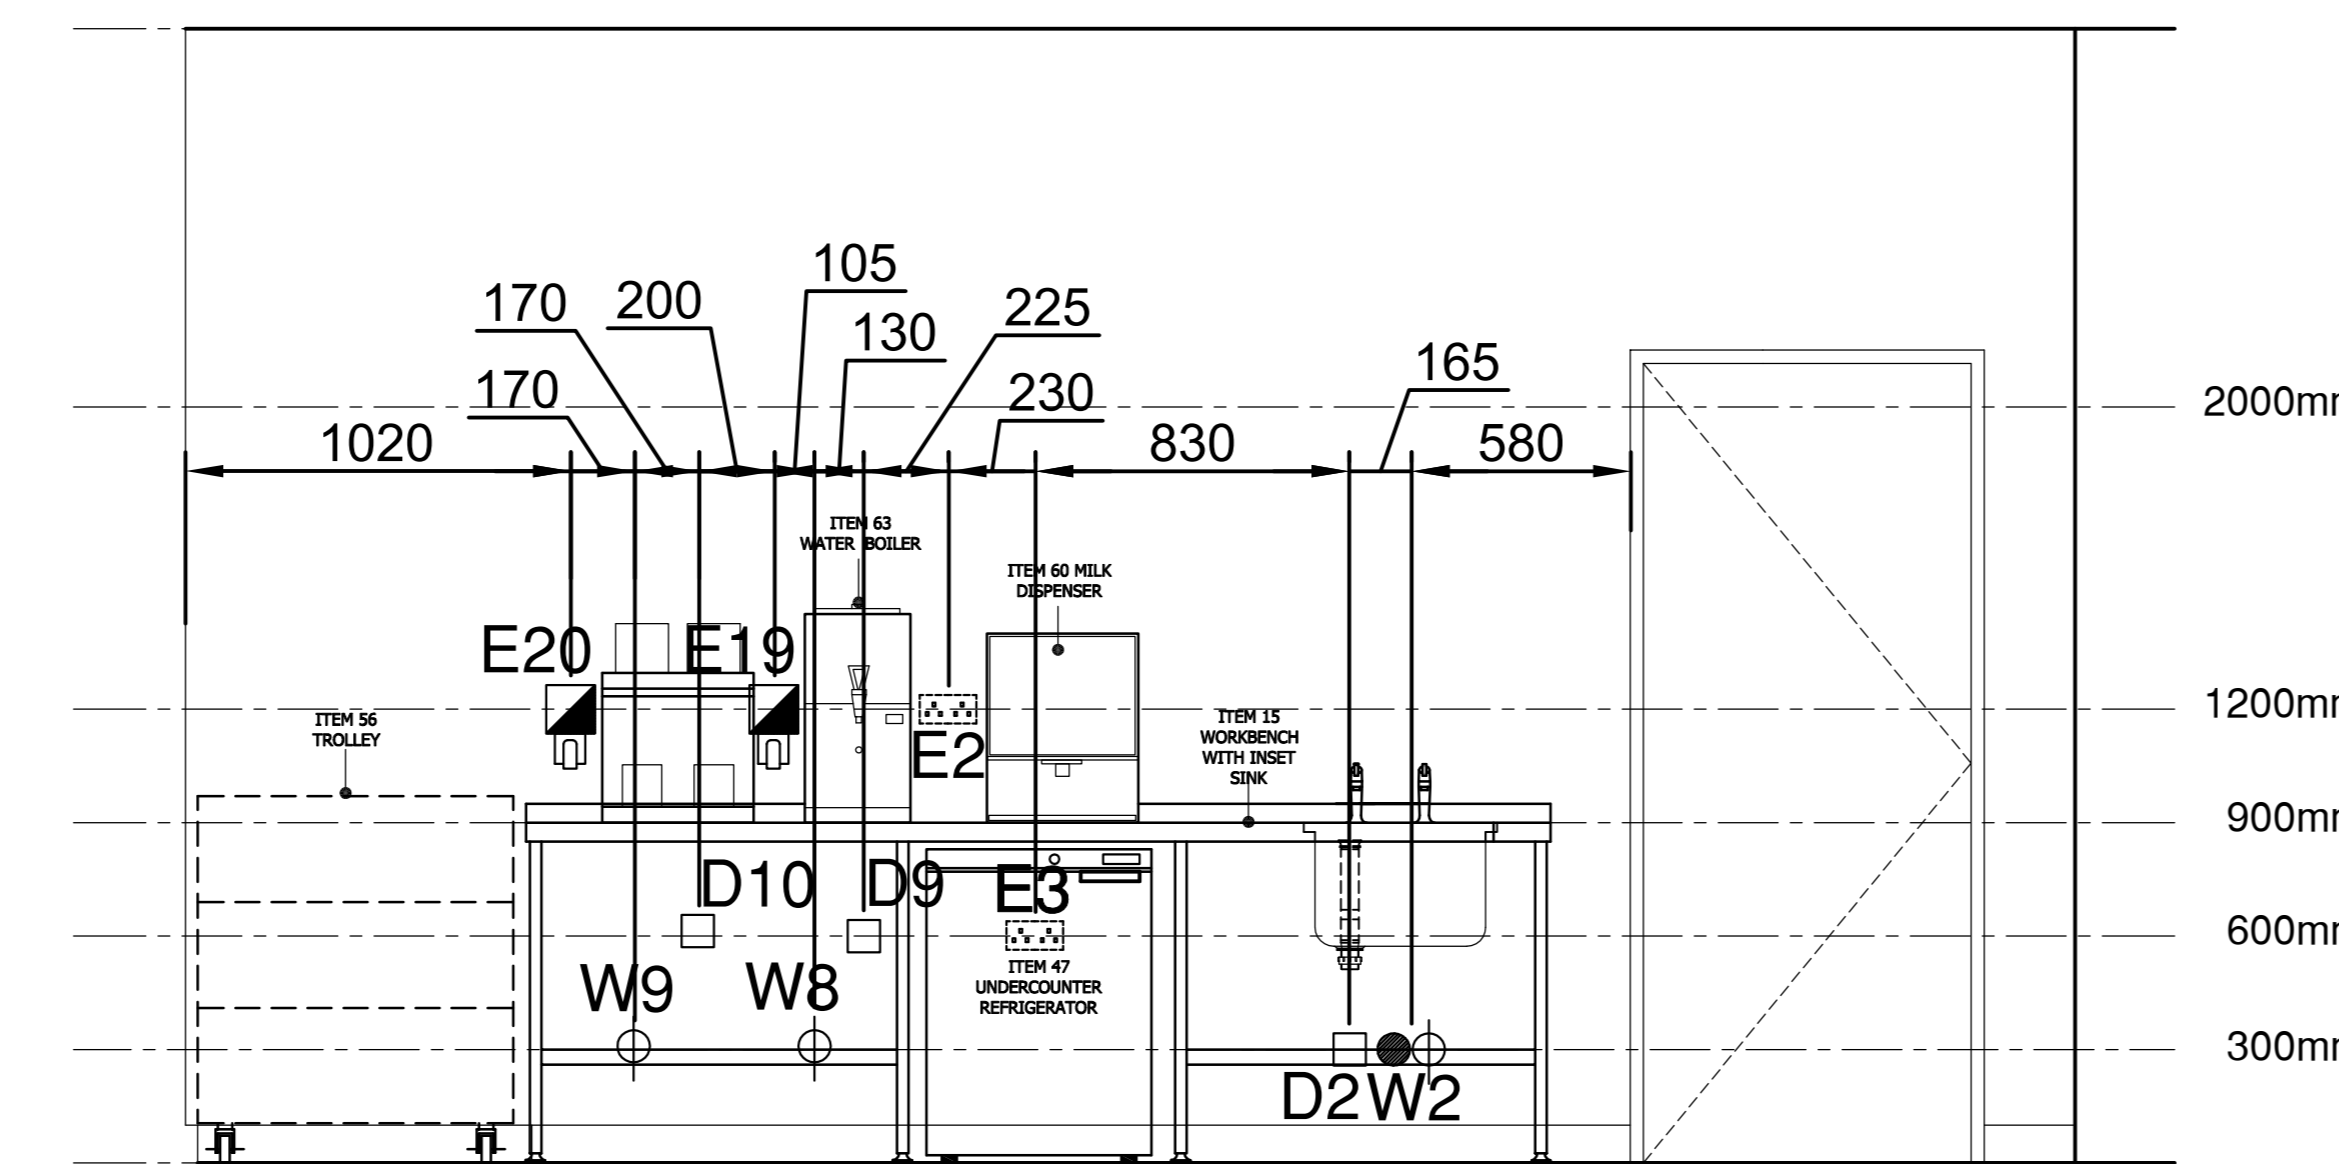

ELEVATION 04B

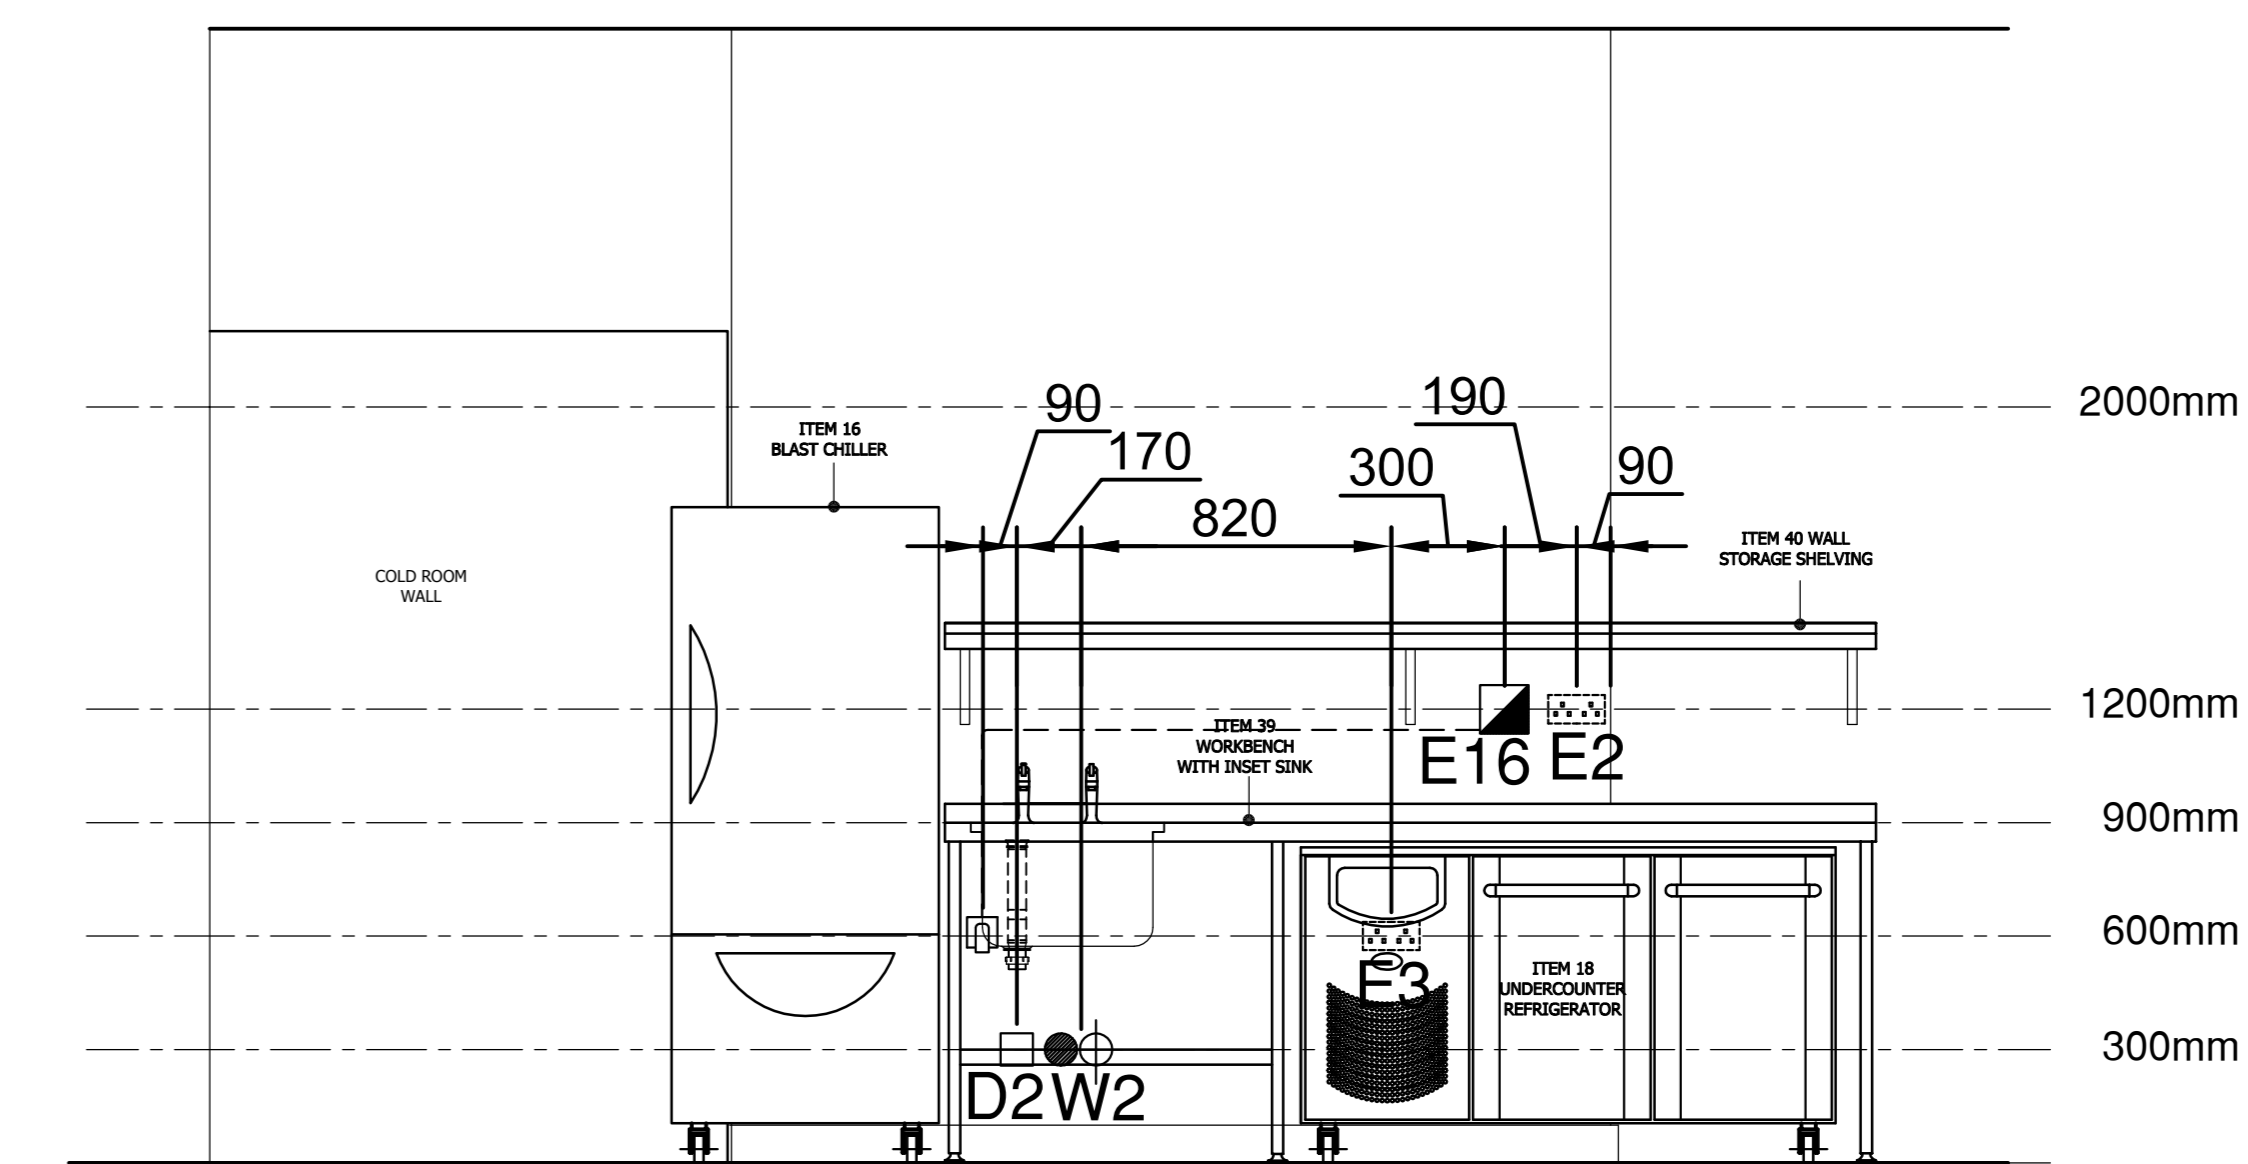

ELEVATION 04A

COURT CATERING EQUIPMENT LTD
 UNIT 1, ACTON VALE INDUSTRIAL PARK,
 COMLEY ROAD, LONDON W3 7GE
 TEL: 020 8446 0585
 FAX: 020 8446 1116
 E-mail: projects@courtcatering.co.uk

CLIENT:
PRINCIPAL HAYLEY HOTELS

PROJECT:
**GLASGOW CENTRAL HOTEL - TEMPUS LEVEL
 KITCHEN SERVICES ELEVATIONS LAYOUT**

SCALE: 1:20 & 1:50
 DATE: M.M. (A.D.)
 DRAWN: M.M. (A.D.)
 P.M. A.A.F.

PROJECT No:
21001019-21

THIS DRAWING MUST NOT BE REPRODUCED, COPIED, OR OTHERWISE USED IN WHOLE OR IN PART WITHOUT THE WRITTEN PERMISSION OF COURT CATERING EQUIPMENT LTD. ALL DIMENSIONS TO BE CHECKED AND VERIFIED ON SITE. ALL RIGHTS RESERVED.